



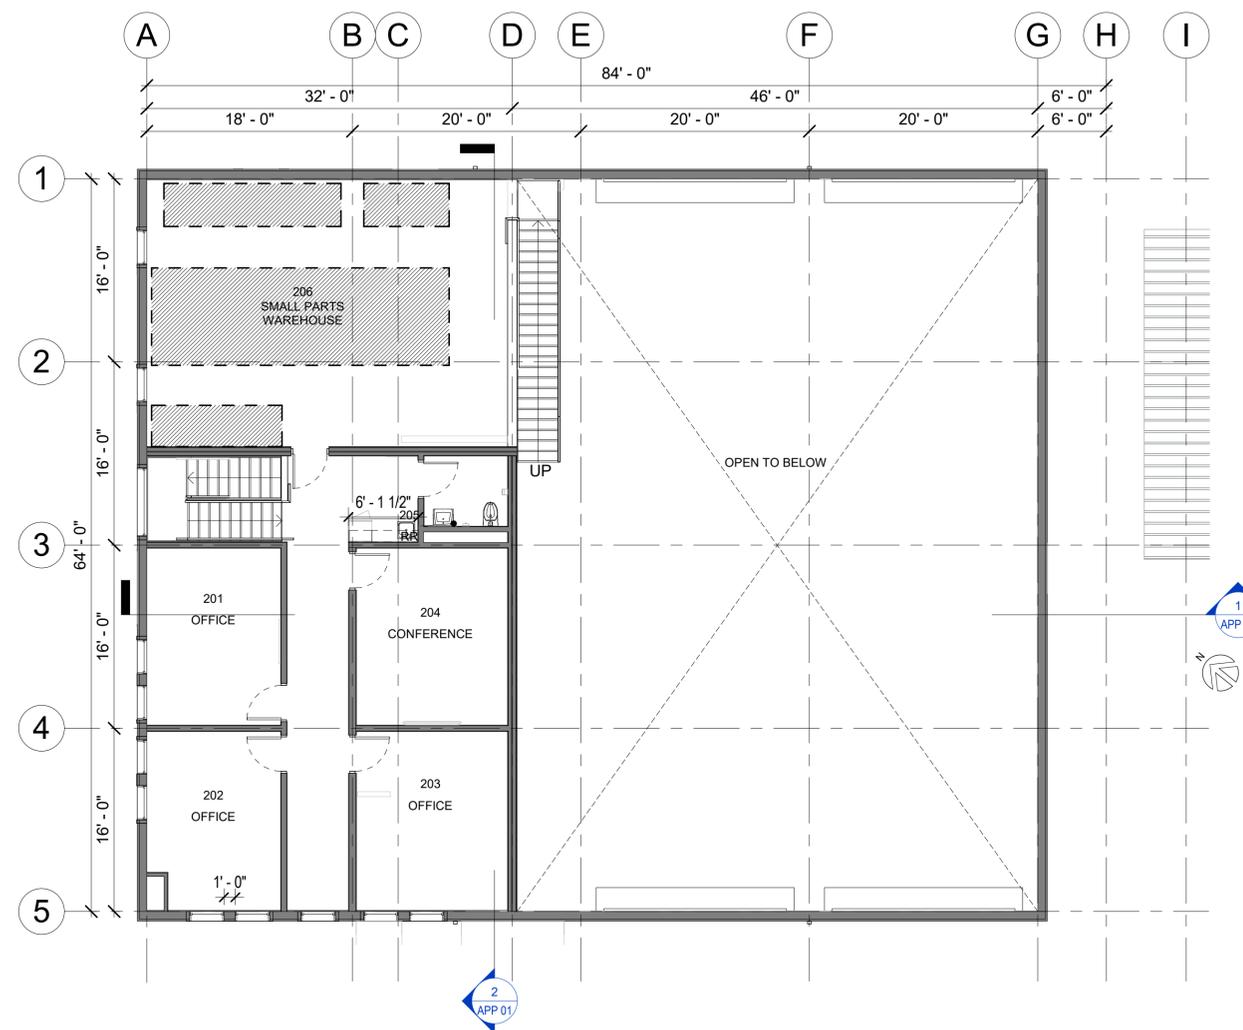

12/04/2024

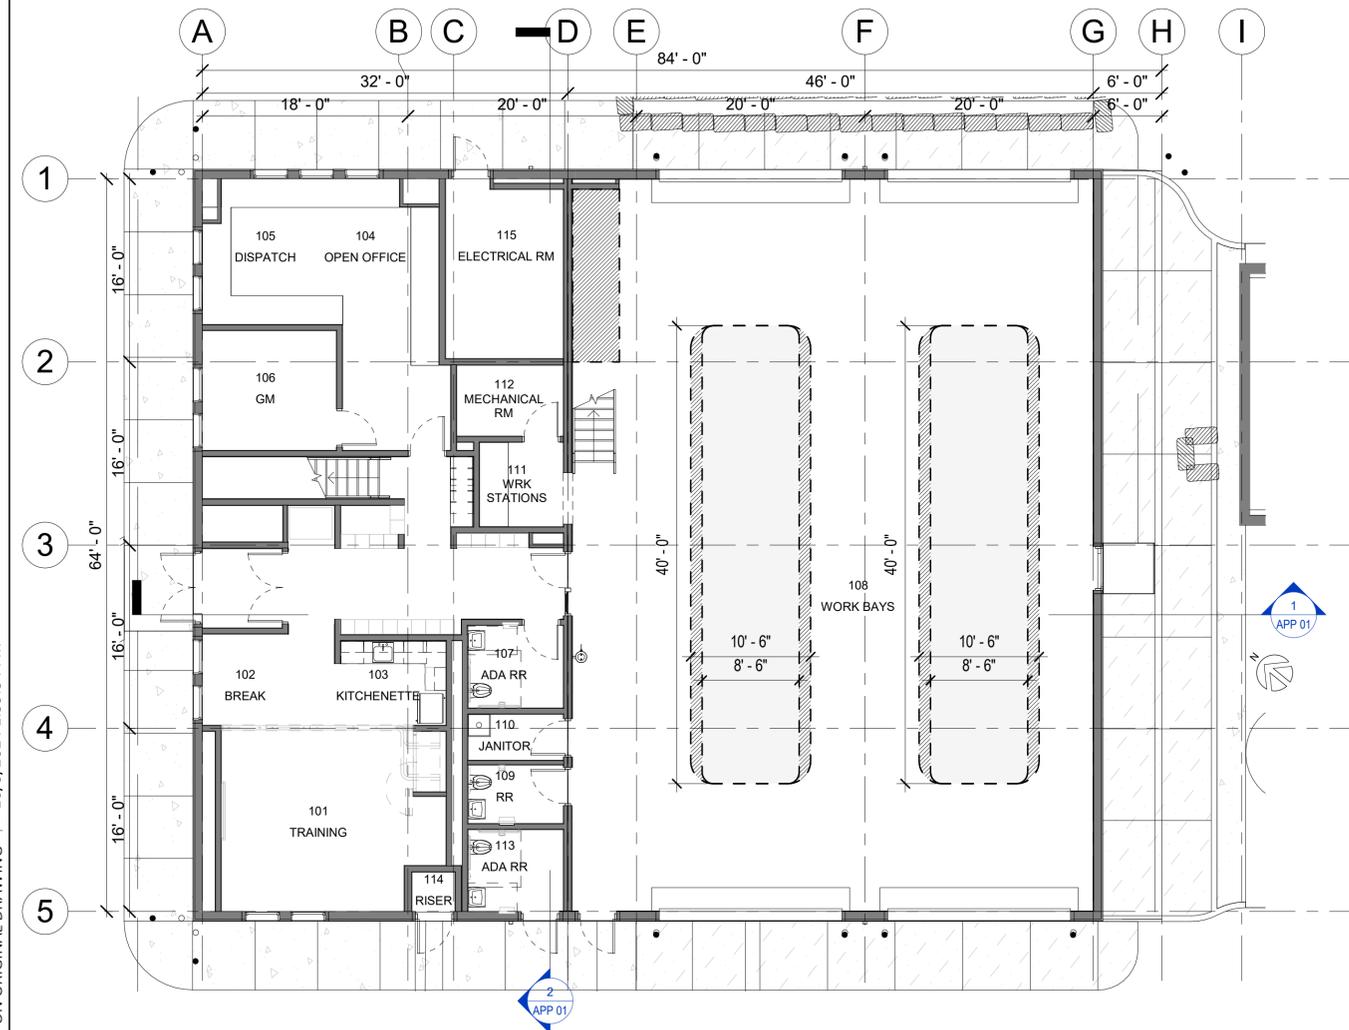

1 LEVEL 01 FLOOR PLAN
 APP 02 SCALE: 1/8" = 1'-0"

2 LEVEL 02 FLOOR PLAN
 APP 02 SCALE: 1/8" = 1'-0"

22" X 34" AT FULL SCALE | 0 1" BAR IS ONE INCH ON ORIGINAL DRAWING | 10/8/2024 1:59:54 PM

**SANDY OPS EXPANSION
 MAINTENANCE BLDG**
 16610 CHAMPION WAY
 SANDY, OR 97055

DATE	ISSUED BY	DESCRIPTION

ISSUANCE
 LAND USE / DESIGN REVIEW
 DATE
 10/08/24
 SCALE
 As indicated
 PROJECT NUMBER
 202324.00
 DRAWN BY SAW
 CHECKED BY MEG
 APPROVED BY JVBR
 DRAWING TITLE
LEVEL 01 - FLOOR PLAN - APPLICATION

SHEET NUMBER
APP 02