
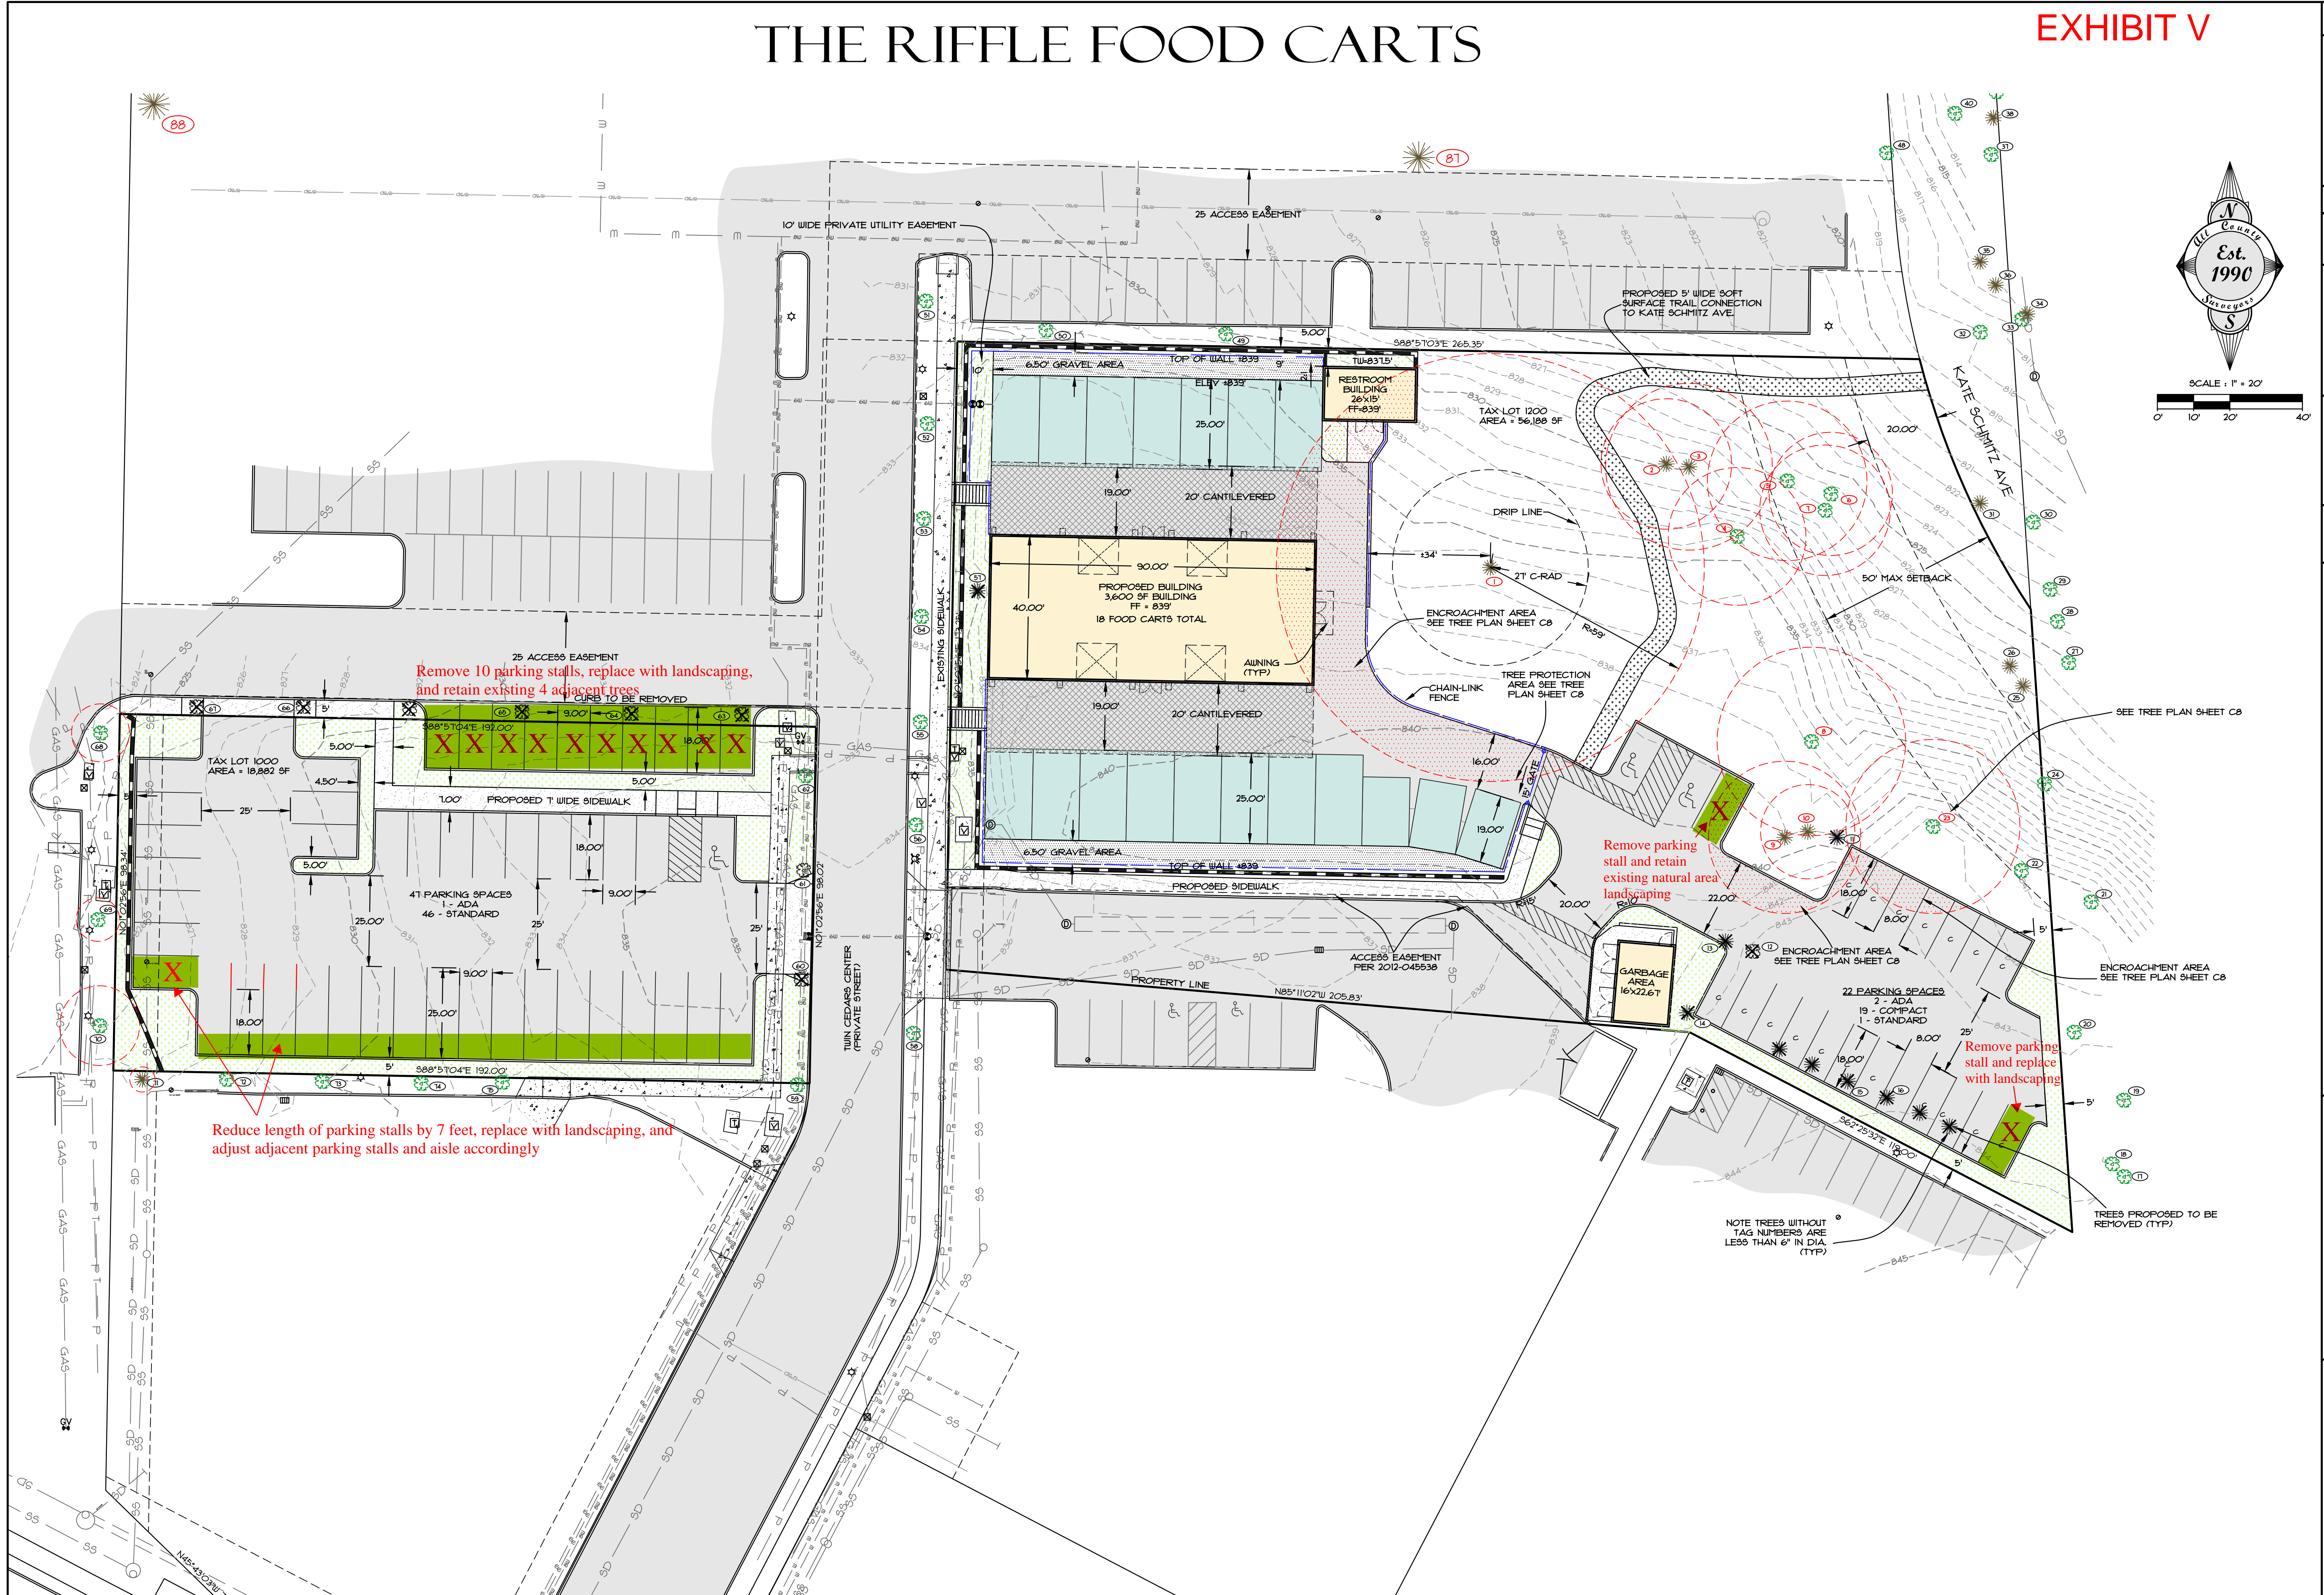


THE RIFFLE FOOD CARTS

EXHIBIT V

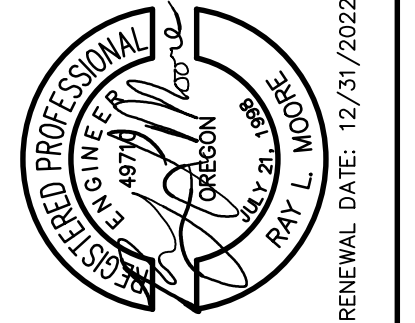

DATE	NO.	REVISION	BY
			SHEET C3 OF 10
DESIGNED:	RLM		
DRAWN:	RLM		
CHECKED:	DLH		
APPROVED:	RLM		
RENEWAL DATE: 12/31/2022			

SCALE	VERT. N/A	HORIZ. 1" = 20'
DATE	4-18-22	
FILE	21-092 - Planning.dwg	
SECTION	TWP. 14	RANGE 29
LEGAL	4E	

PROJECT: **THE RIFFLE FOOD CARTS**
 OVERALL SITE PLAN
 LOCATION: **TWIN CEDARS CENTER, SANDY, OREGON**

Surveyors & Planners, Inc.
 Surveying, Planning and
 Civil Engineering
 P.O. Box 925, Sandy, OR 97055
 Phone: (503) 668-4751
 Fax: (503) 668-4730

CLIENT:
 TODD HOFFMAN
 PO BOX 1016
 SANDY, OR 97055
 PHONE: 503-863-1131