


SITE PLAN
1"=60'

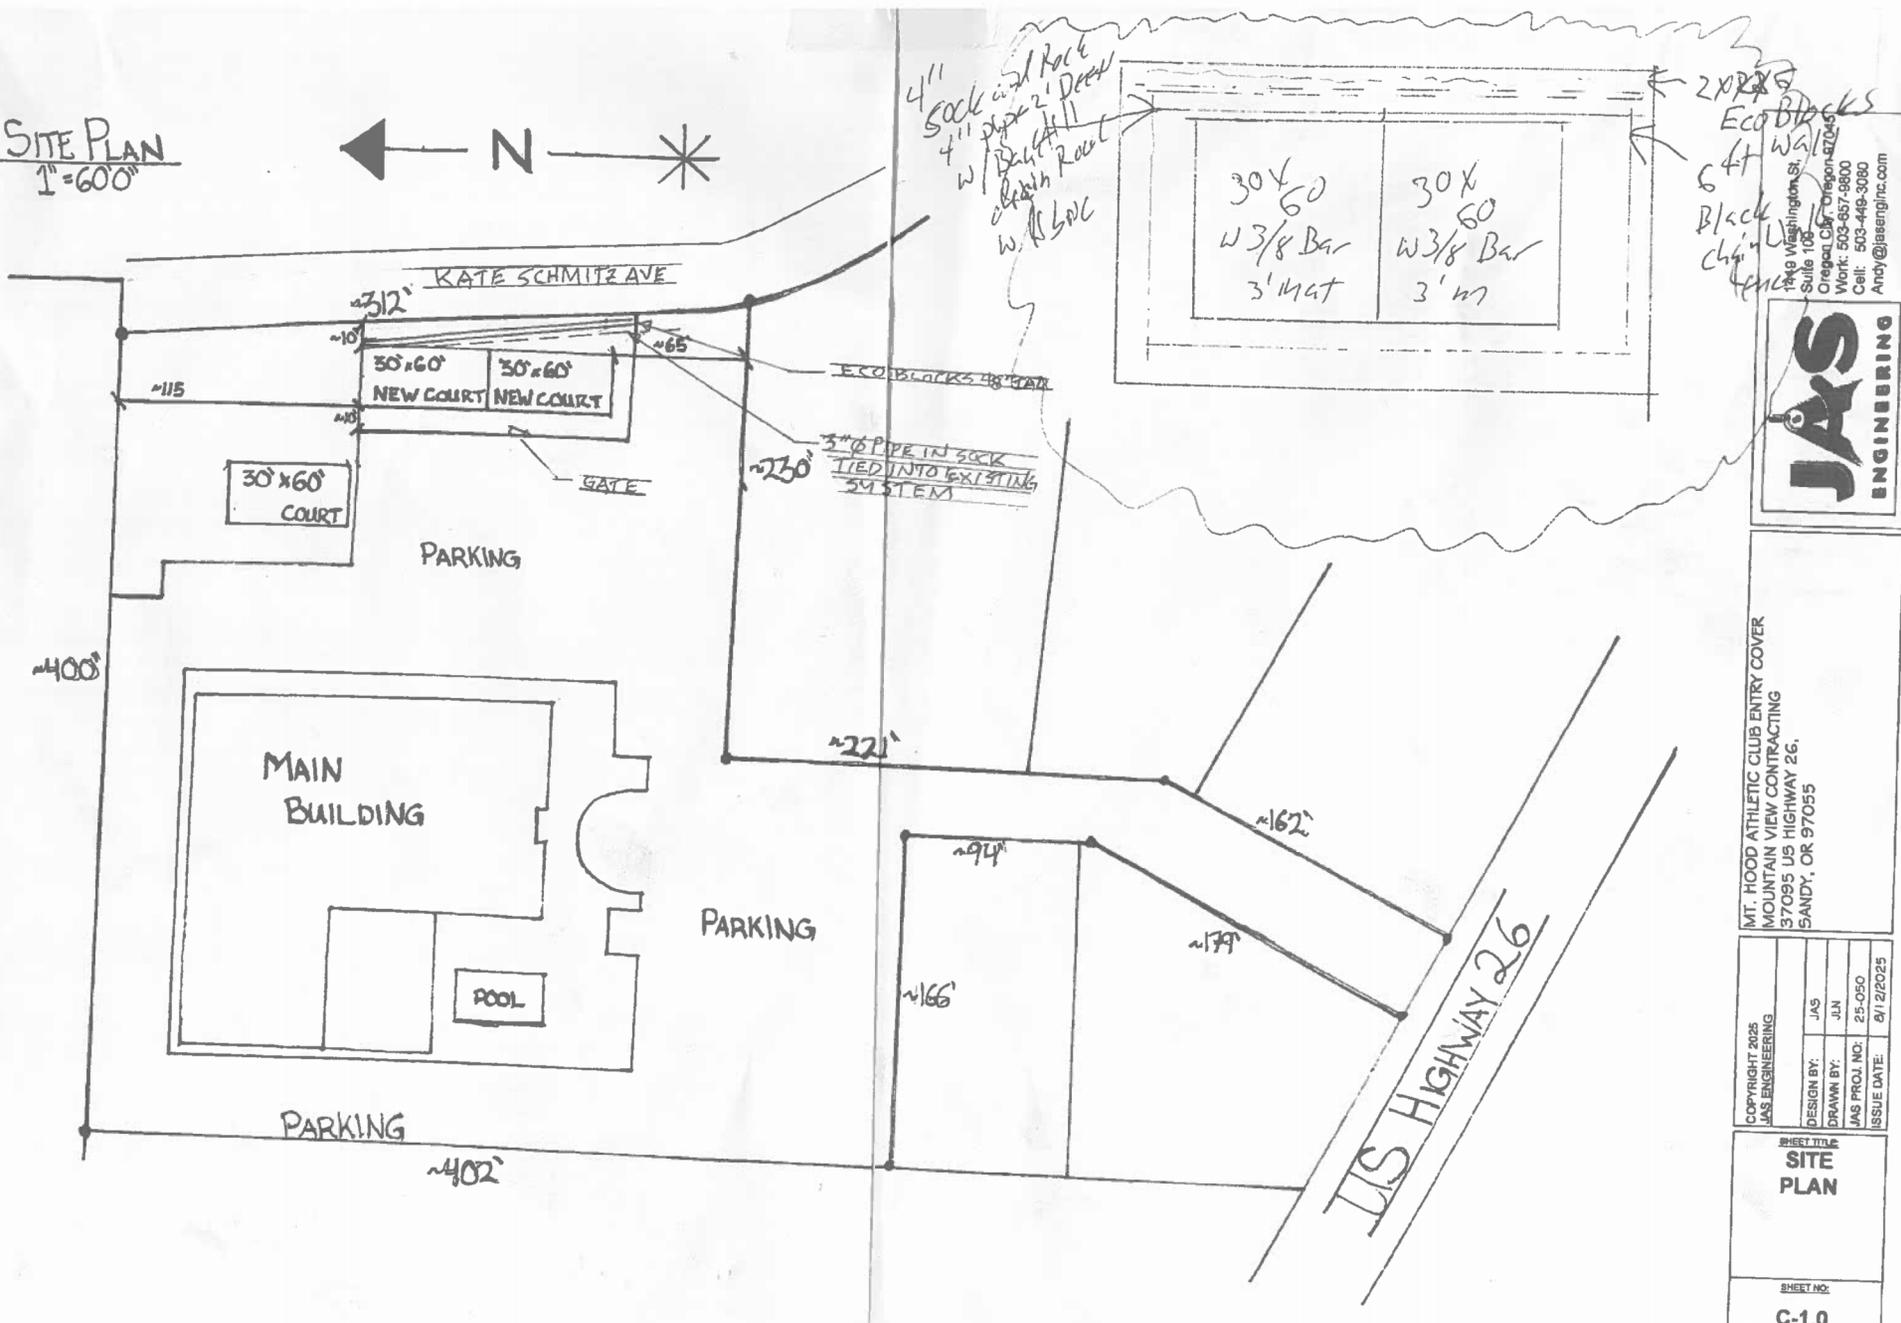

MT. HOOD ATHLETIC CLUB ENTRY COVER
MOUNTAIN VIEW CONTRACTING
37095 US HIGHWAY 26,
SANDY, OR 97055

COPYRIGHT 2025 JAS ENGINEERING	JAS	J.N	25-0560	8/12/2025
DESIGN BY:	JAS	J.N		
DRAWN BY:	JAS	J.N		
JAS PROJ. NO.:			25-0560	
ISSUE DATE:				8/12/2025

SHEET TITLE
SITE PLAN

SHEET NO.
C-1.0

1440 Washington St.
Suite 100
Oregon City, Oregon 97046
Work: 503-637-8600
Cell: 503-449-3080
Andy@jasengrinc.com