

LEGEND

 TEMPORARY BARRICADES
(TYPE III BARRICADE)

 7 PARKING SPACE



SCALE:
1" = 10'-0"
(NTS)

NOTES

1. ALL DIMENSIONS ARE APPROXIMATE.
SITE PLAN IS BASED ON AERIAL IMAGERY.
2. TEMPORARY EVENT AREA WILL BE USED FOR
OUTDOOR SEATING, LIVE MUSIC, GAMES, AND
BEVERAGE SERVICE.
3. ALL ALCOHOL SERVICE WILL REMAIN WITHIN
THE DESIGNATED EVENT AREA.
4. TEMPORARY BARRICADES WILL BE IN PLACE
DURING ALL EVENT HOURS.
5. EMERGENCY ACCESS LANE SHALL REMAIN
CLEAR AND UNOBSTRUCTED AT ALL TIMES.
6. ALL APPLICABLE CITY OF SANDY CODES
AND REQUIREMENTS SHALL BE MET.

TEMPORARY USE PERMIT SITE PLAN

BIGFOOT GROWLERS II

39261 PROCTOR BLVD
SANDY, OR 97055

PREPARED FOR:
BIGFOOT GROWLERS II


DATE:
MAY 22, 2025

DRAWN BY:
HD DESIGN

SHEET:
1 OF 1

SITE SUMMARY

ADDRESS: 39261 PROCTOR BLVD, SANDY, OR 97055
TAX LOT: 24E06CB01000
ZONING: C-1 (COMMERCIAL)
TEMPORARY EVENT AREA: APPROX. 1,680 SF (7 PARKING SPACES)
PARKING SPACES IN LOT: 7 TOTAL
ADA SPACE: 0 (NONE IN LOT)

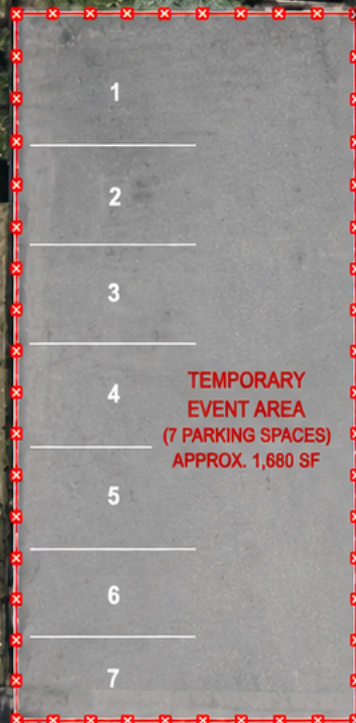

PROCTOR BLVD (HWY 26)

