

SITE PLAN #1


39601 Scenic St

Sandy, Oregon, 97055


Parcel ID: 24E13AB01700

Lot area: 1.00 Acres


Plot Size: 11"x17"

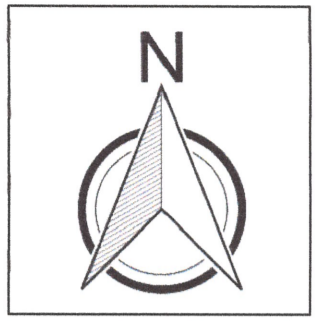

scale 1"=40'

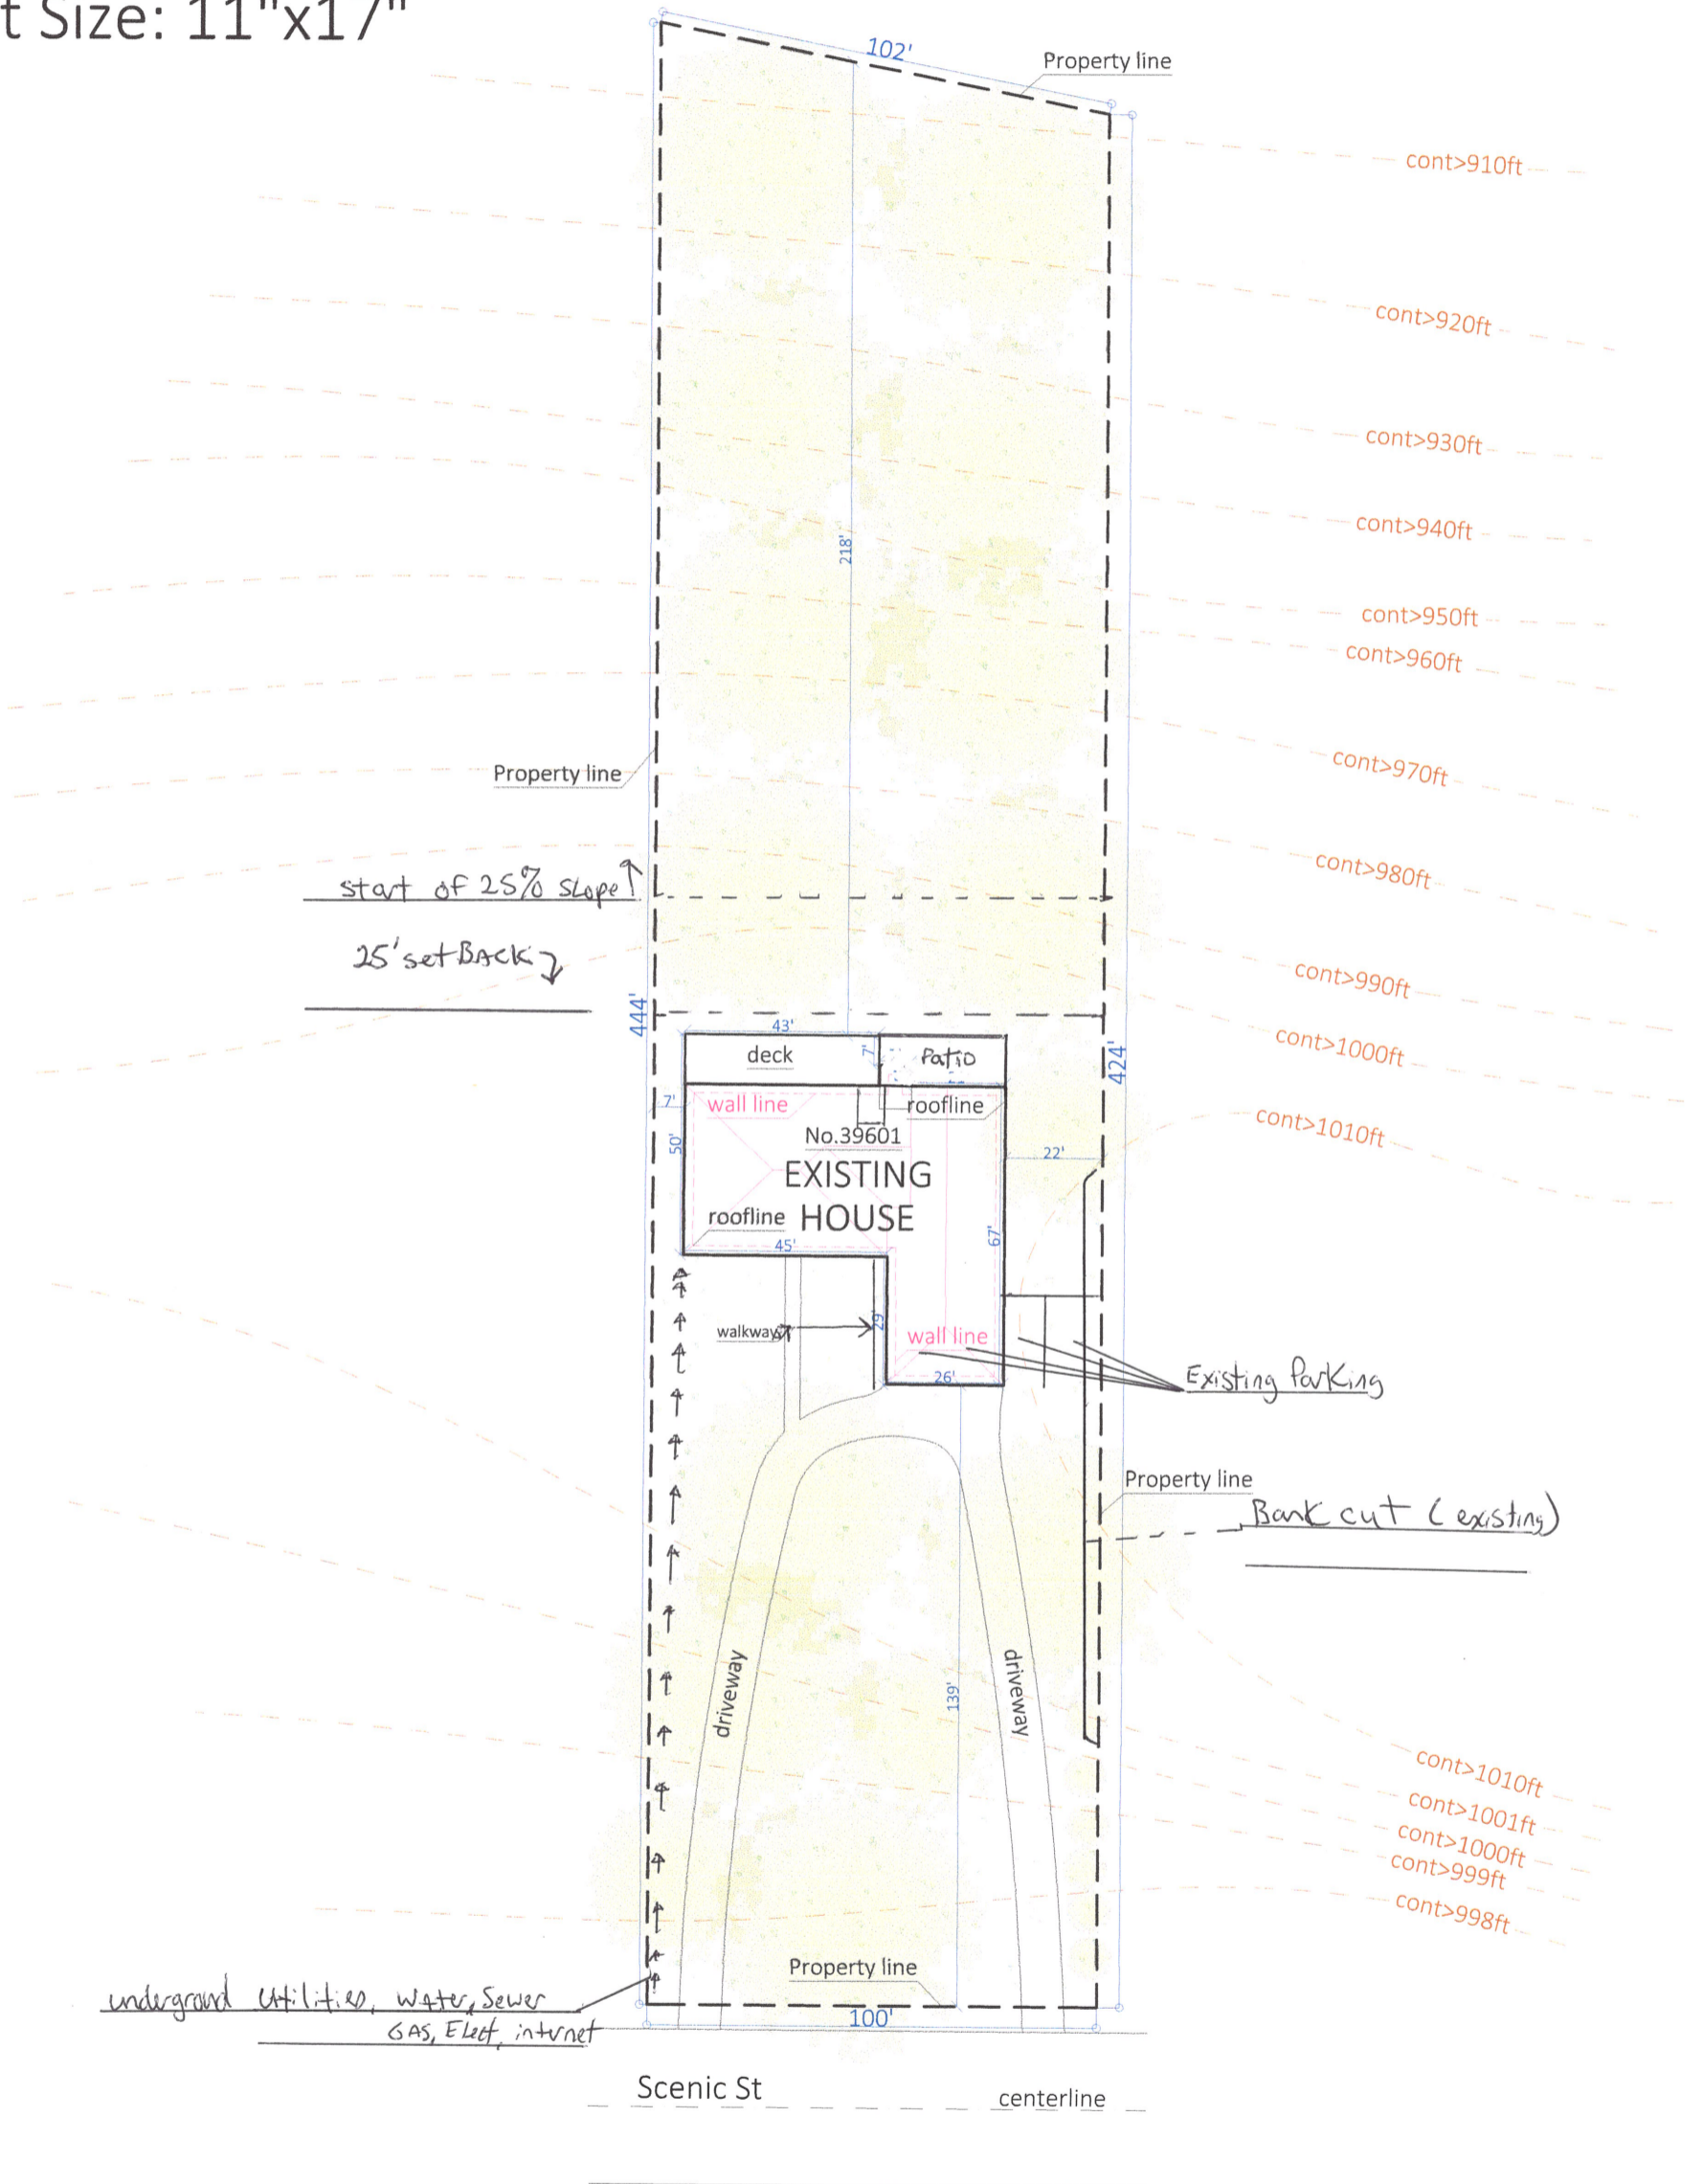

Created by:

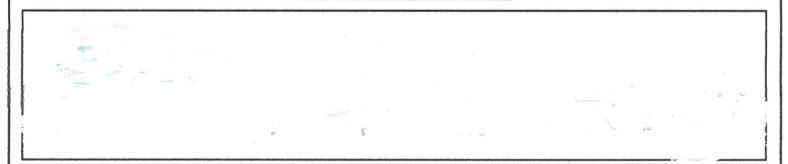

SITE PLAN #2


39601 Scenic St

Sandy, Oregon, 97055


Parcel ID: 24E13AB01700

Lot area: 1.00 Acres

Plot Size: 11"x17"

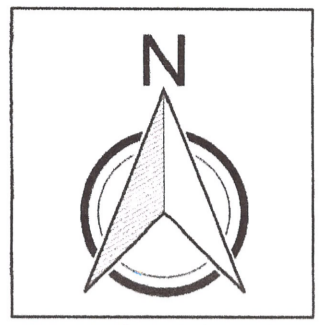

scale 1"=40'

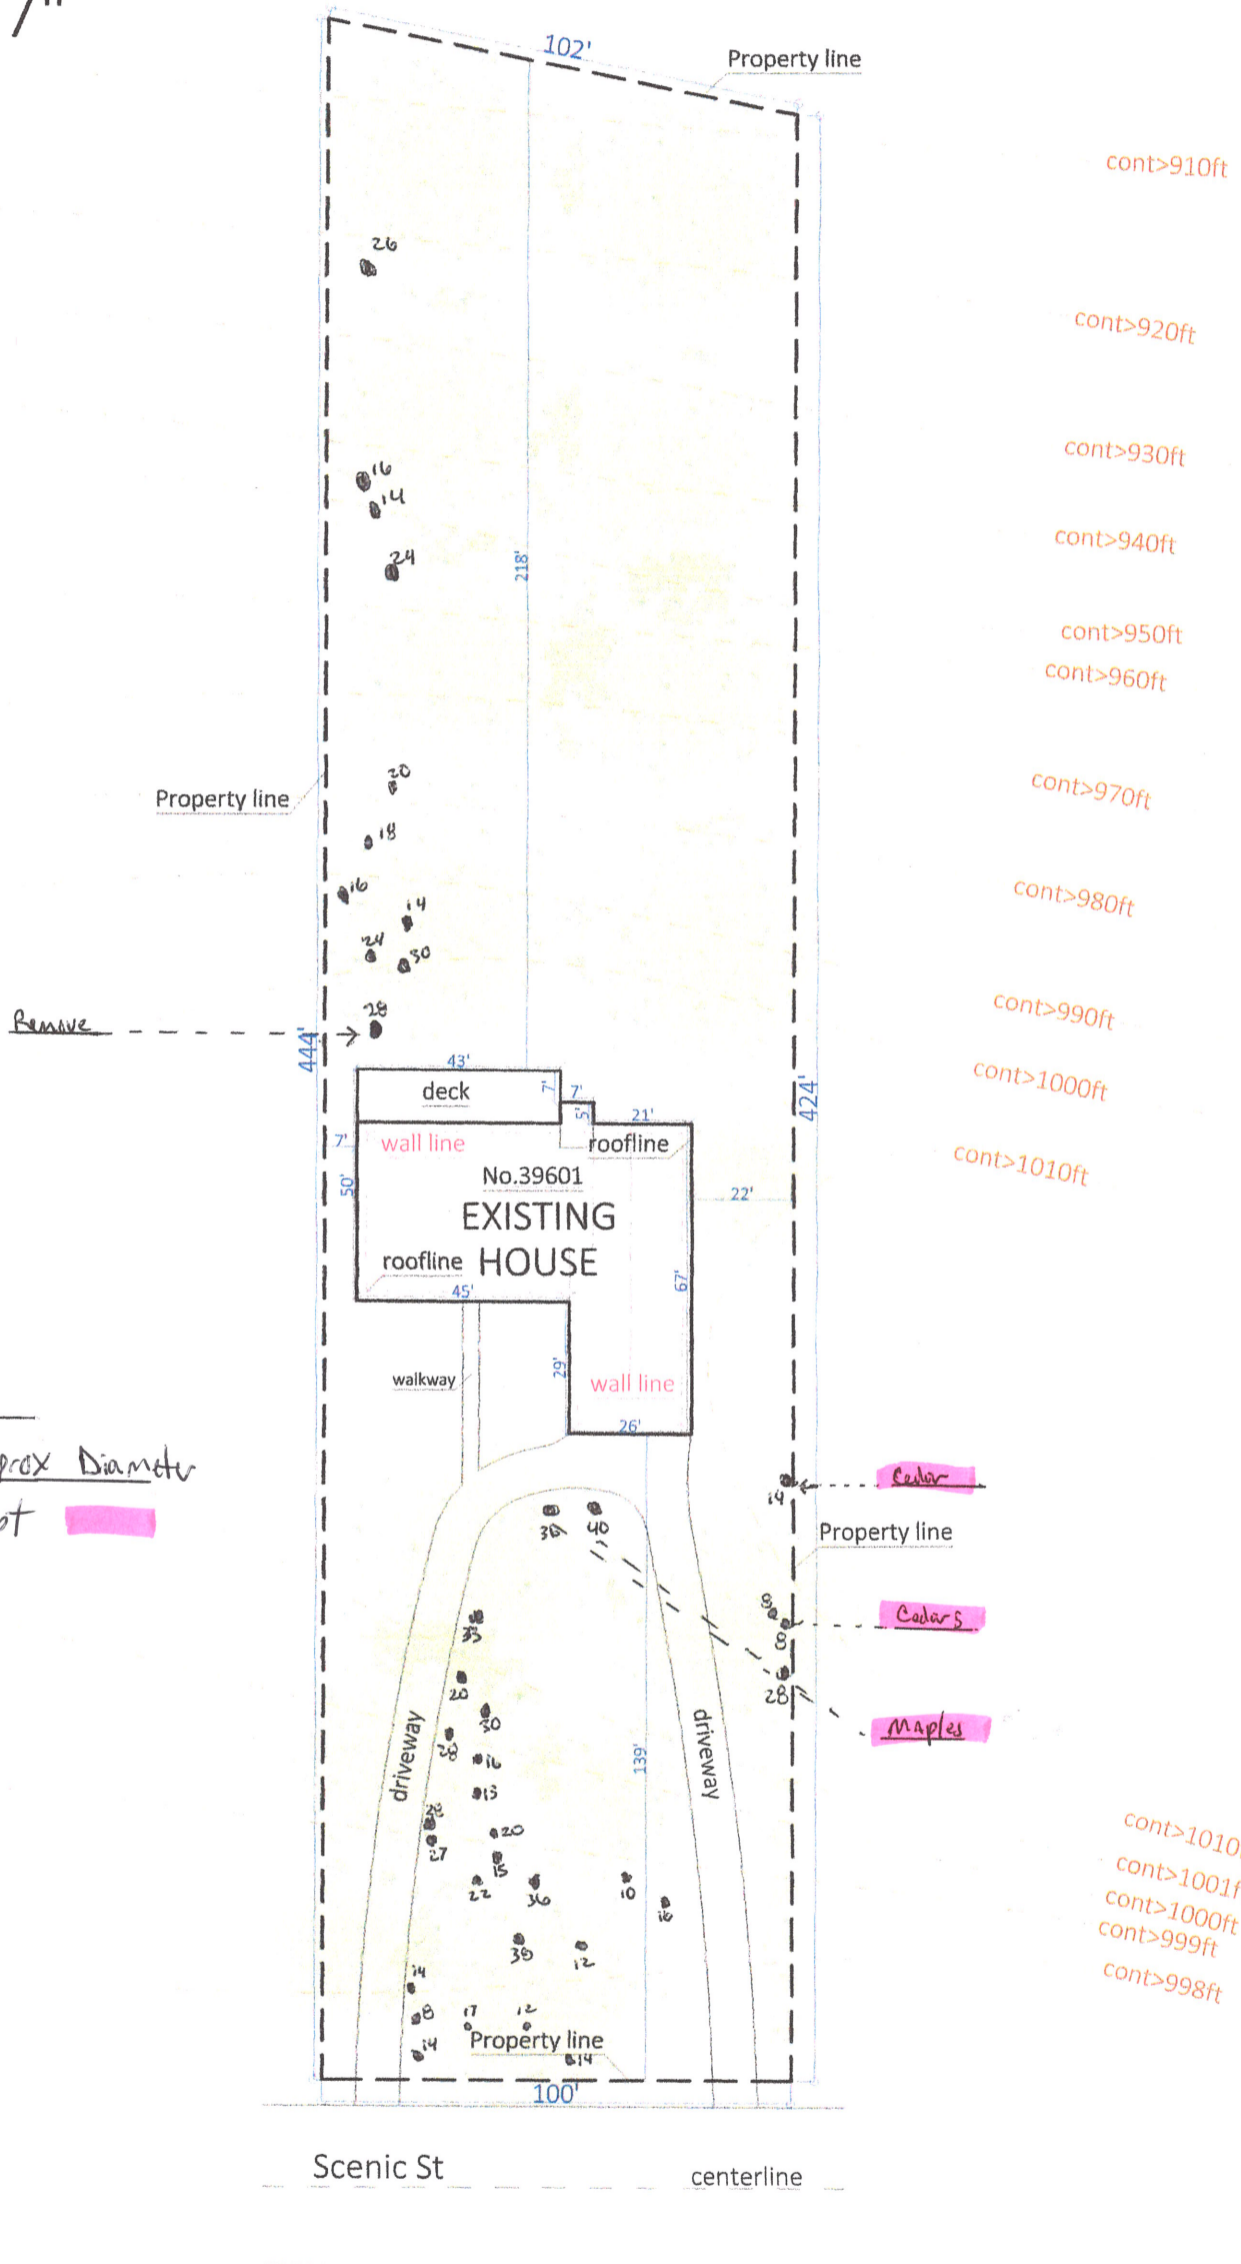

Existing Trees

Number Next to Tree is approx Diameter
all Trees are Fir except [redacted]

Created by:

GETASITEPLAN.COM
WITH BEST QUALITY IN SHORT TIME

SITE PLAN #3


39601 Scenic St

Sandy, Oregon, 97055


Parcel ID: 24E13AB01700

Lot area: 1.00 Acres

Plot Size: 11"x17"

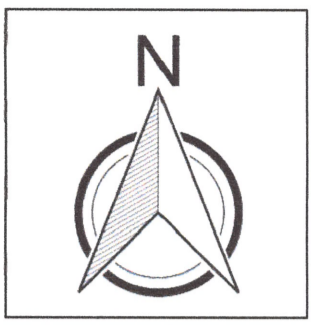


scale 1"=40'

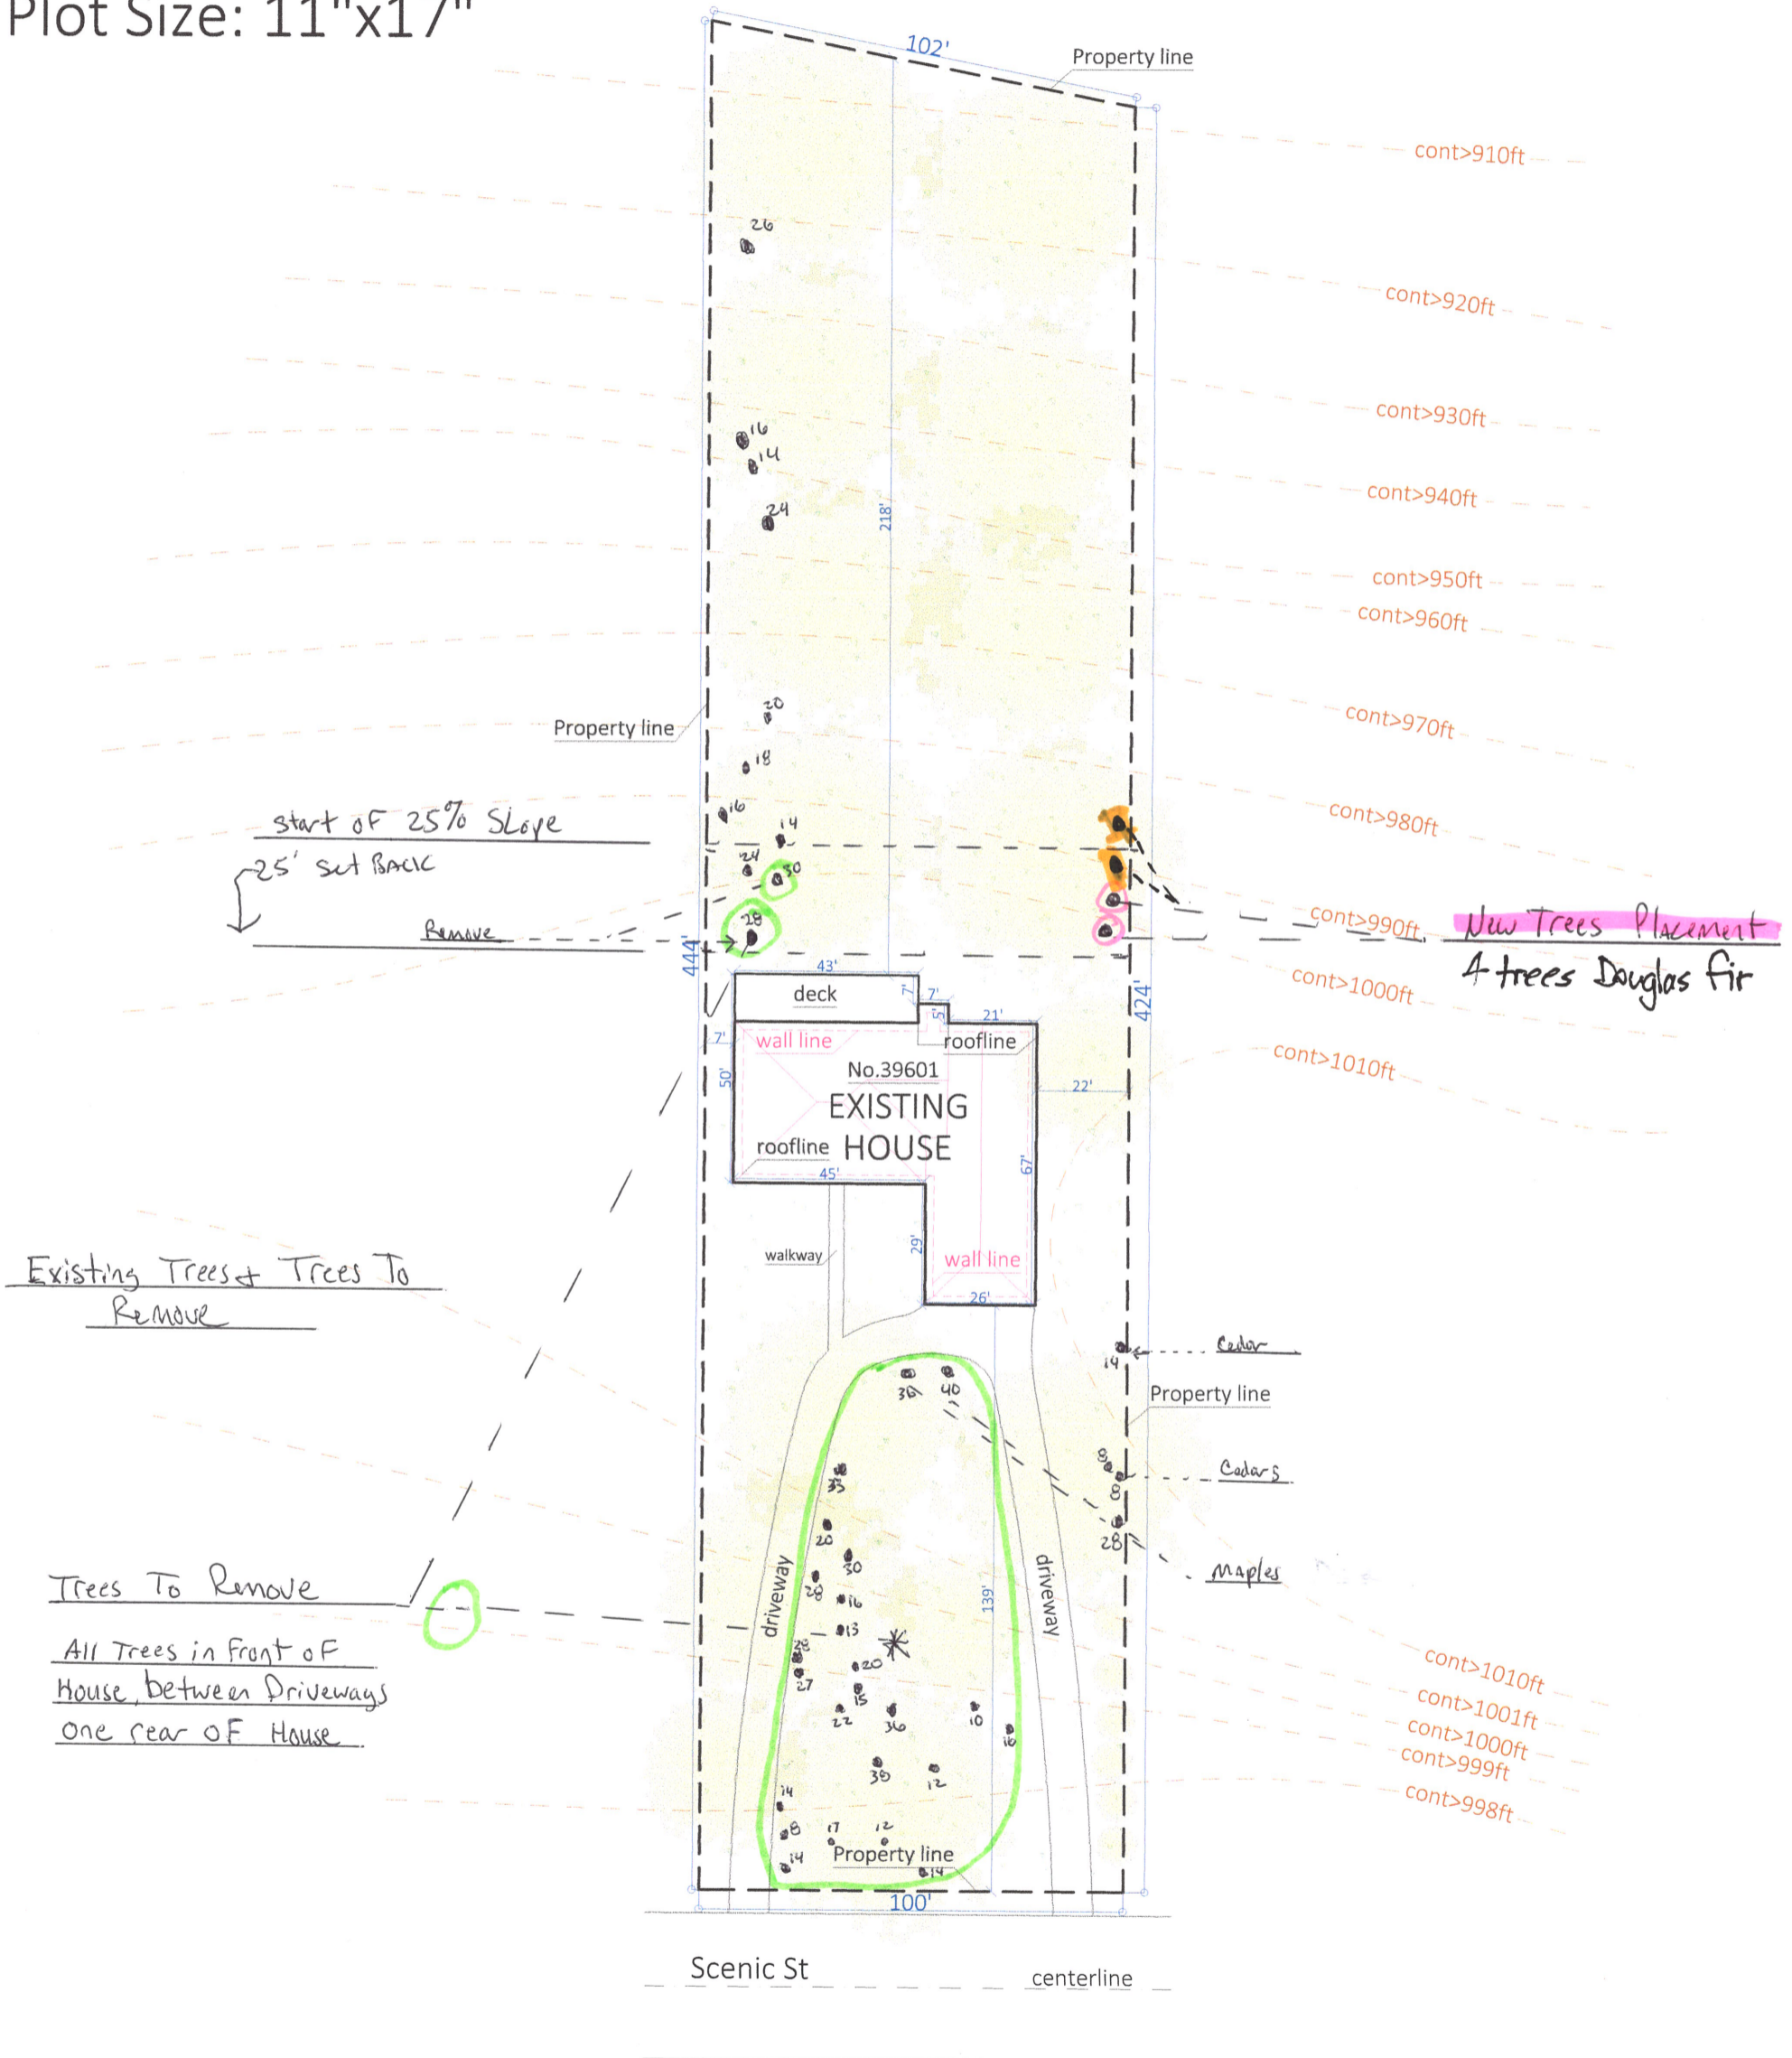

Created by:



SITE PLAN # 4
 39601 Scenic St
 Sandy, Oregon, 97055
 Parcel ID: 24E13AB01700
 Lot area: 1.00 Acres
 Plot Size: 11"x17"

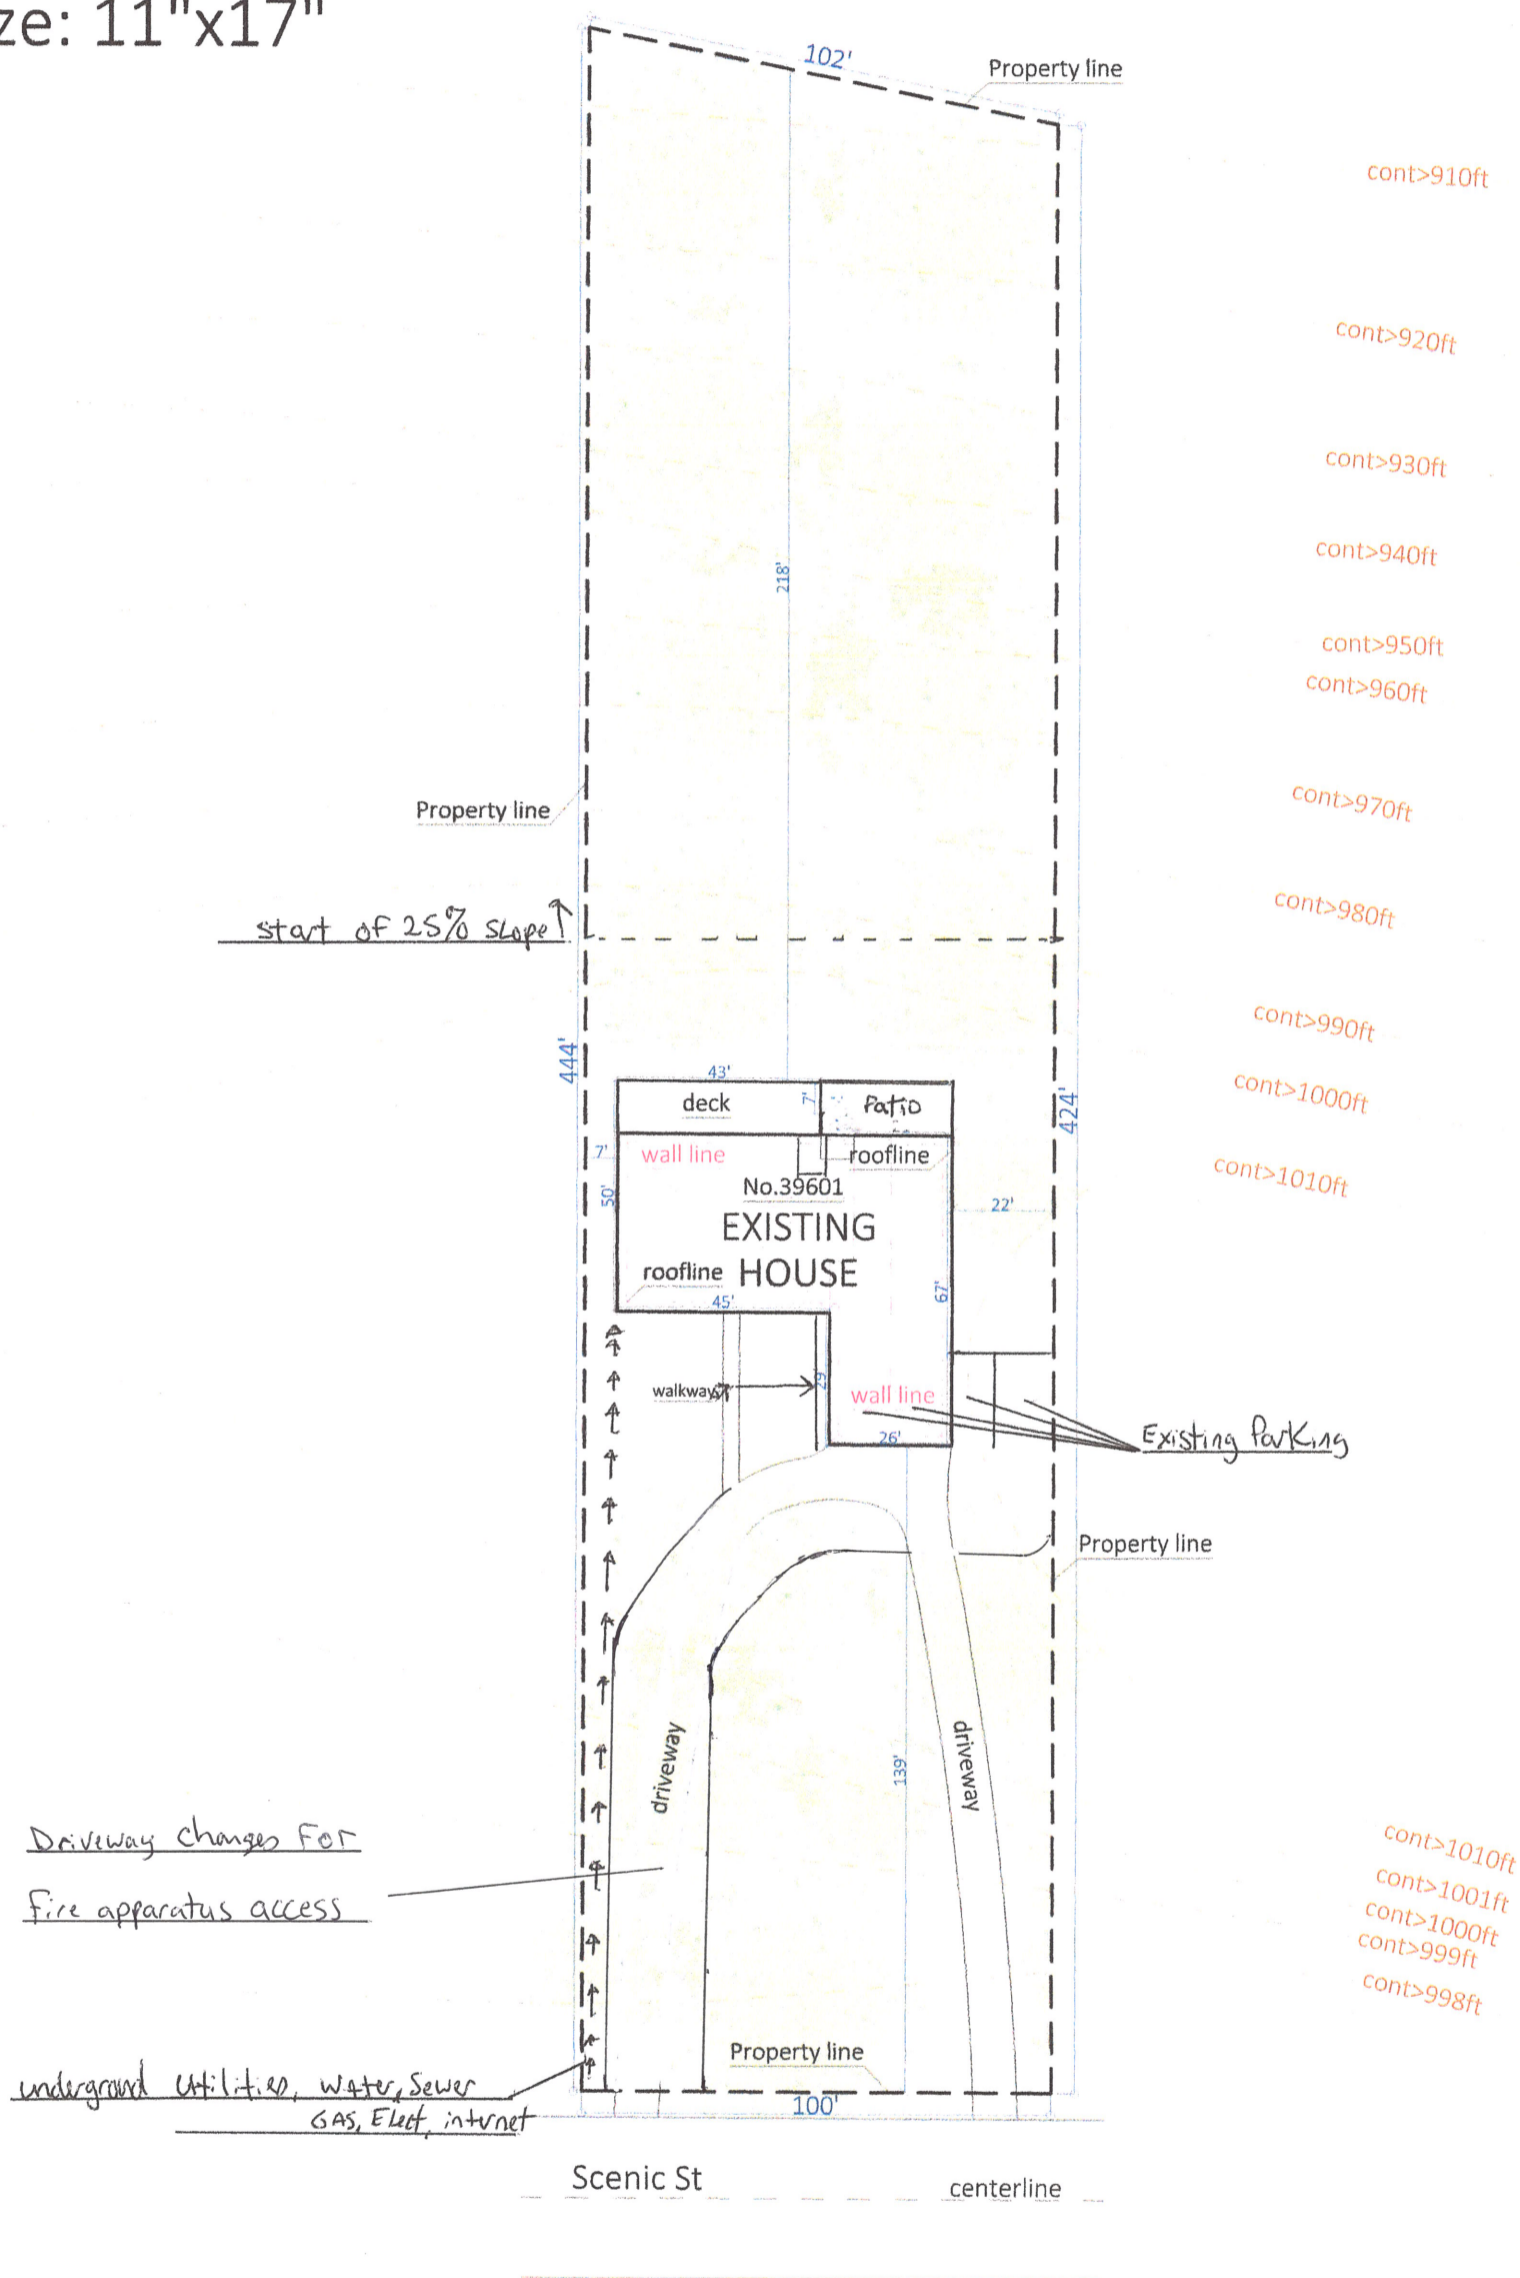

Created by: