


DRIVE-IN MOVIE 9/14/24
SITE PLAN

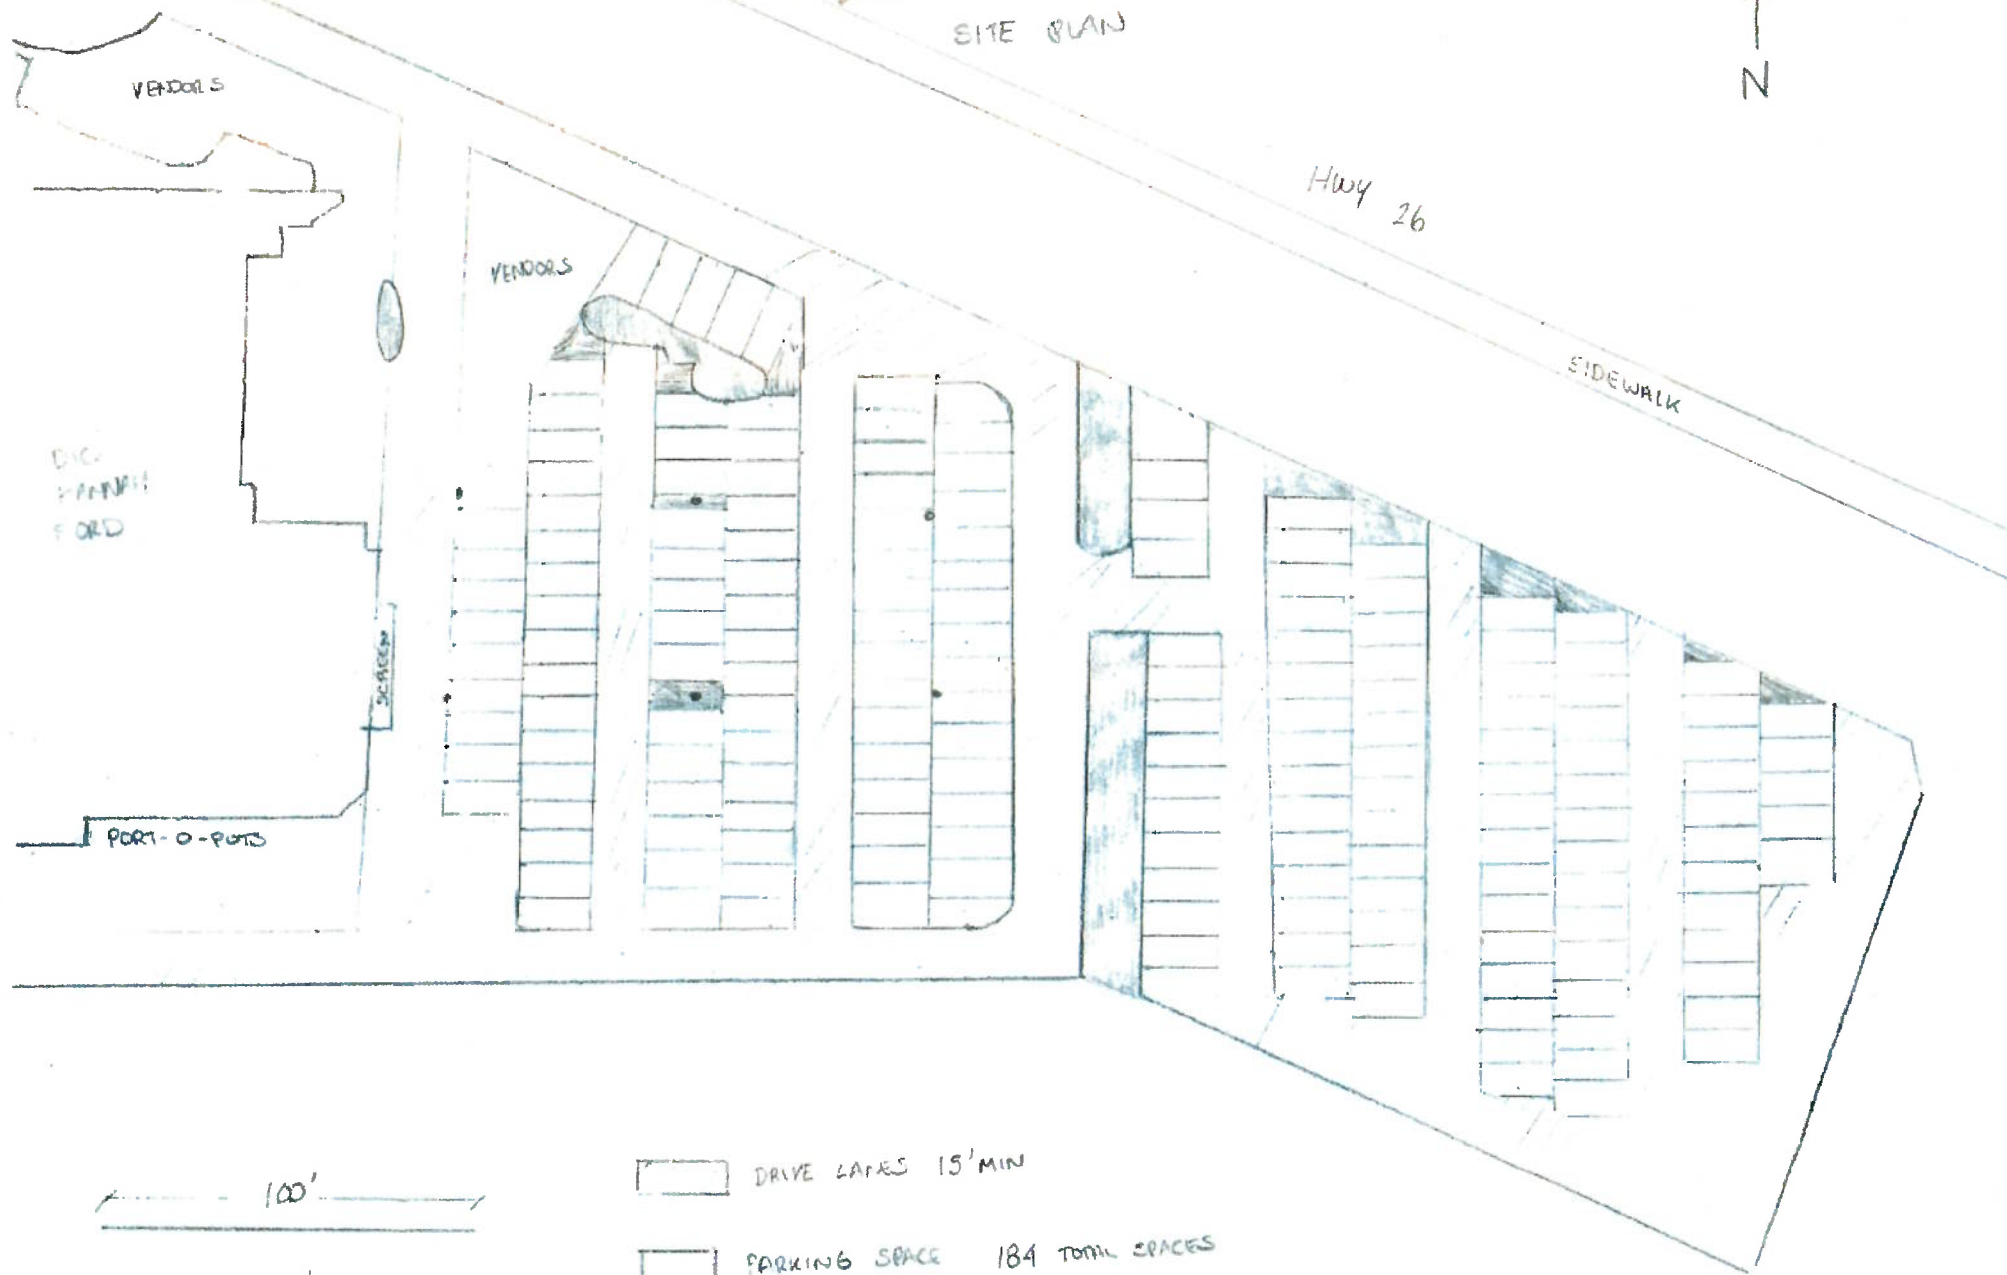

100'

SCALE 1" = 50'

DRIVE LINES 15' MIN

PARKING SPACE 184 TOTAL SPACES
9' x 20' (TYP.)

LIGHT POLE