




FRONT ELEVATION

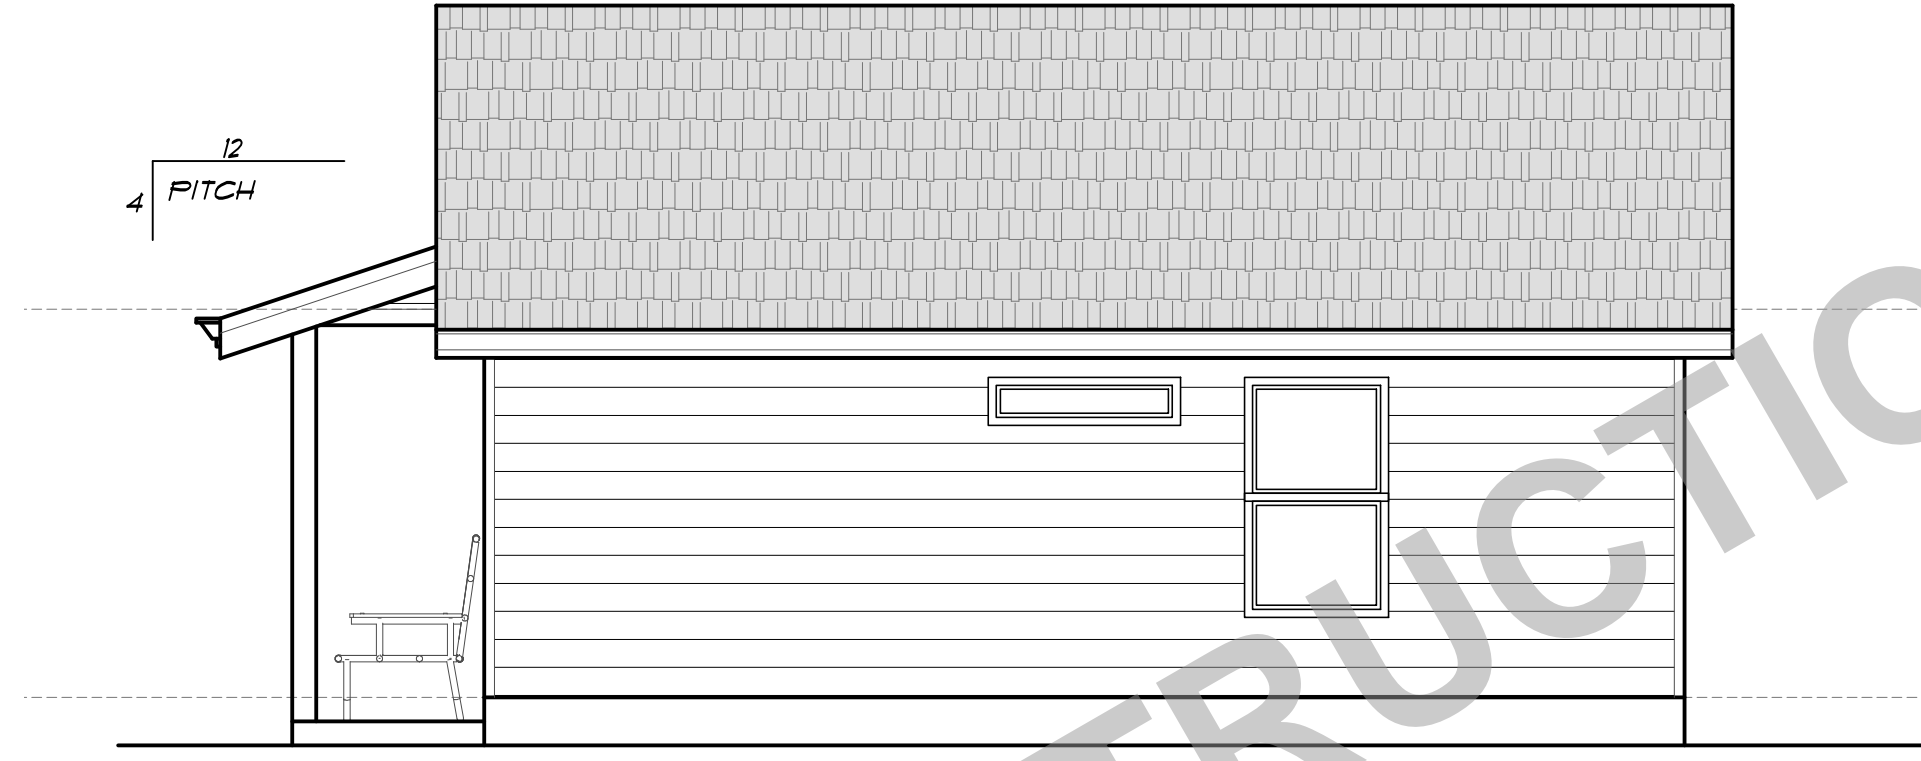

RIGHT ELEVATION

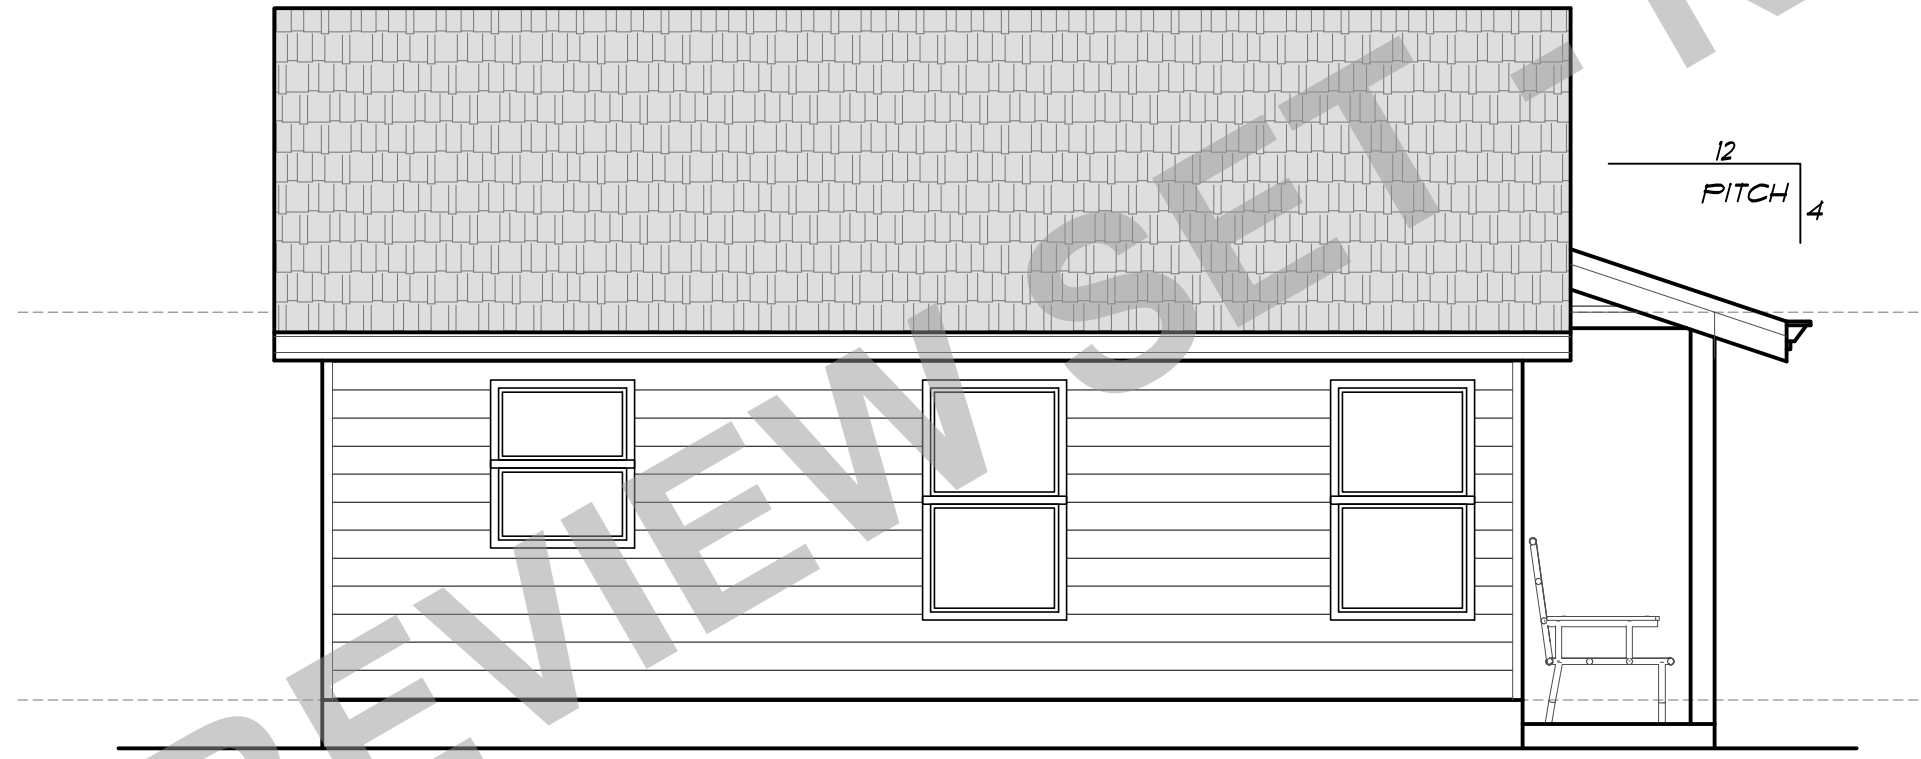

LEFT ELEVATION

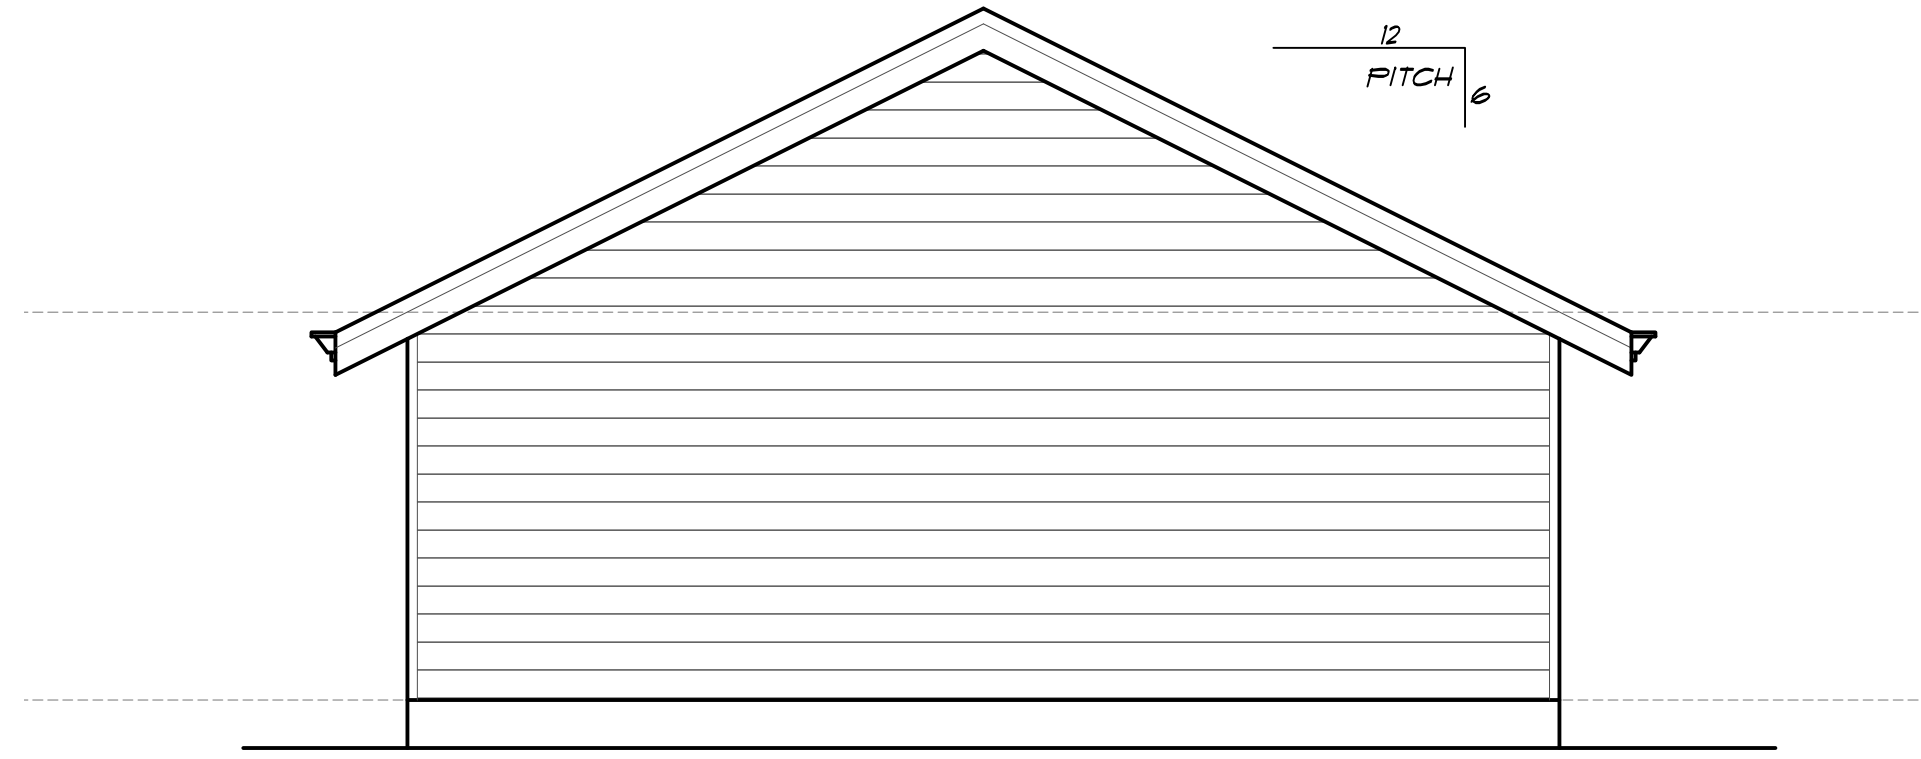

REAR ELEVATION

REVIEW SET - NOT FOR CONSTRUCTION

PLAN NO:	91522
DATE:	9-15-22
SCALE:	1/4" = 1'-0"


CLIENT NAME:	FOUCH ADU
LOCATION:	
SHEET TITLE:	ELEVATIONS
SQUARE FEET:	

PROVIDENCE LLC  
 PAB 26212942 S.E. SUNNYSIDE RD. CLACKAMAS, OR 97015  
 Phone & Fax: 503-750-0446 Email: DesignProvidence@gmail.com  
 Website: providencedesign.com

THESE PLANS HAVE BEEN LICENSED TO THE CUSTOMER FOR THE USE IN THE CONSTRUCTION OF THE PROJECT DESCRIBED HEREIN. ANY REVISIONS OR CHANGES TO THE PLANS MUST BE APPROVED BY PROVIDENCE DESIGN LLC IN WRITING. PROVIDENCE DESIGN LLC IS NOT RESPONSIBLE FOR ANY ERRORS OR OMISSIONS IN THESE PLANS. THE USER OF THESE PLANS SHALL BE RESPONSIBLE FOR OBTAINING ALL NECESSARY PERMITS AND APPROVALS FROM THE LOCAL GOVERNMENT. PROVIDENCE DESIGN LLC DOES NOT WARRANT THE ACCURACY OR COMPLETENESS OF THESE PLANS. THE USER OF THESE PLANS SHALL BE RESPONSIBLE FOR VERIFYING ALL DIMENSIONS AND DETAILS IN THE PLANS FOR CONSTRUCTION. PROVIDENCE DESIGN LLC IS NOT RESPONSIBLE FOR ANY DAMAGES, INCLUDING CONSEQUENTIAL DAMAGES, ARISING FROM THE USE OF THESE PLANS. PROVIDENCE DESIGN LLC IS NOT RESPONSIBLE FOR ANY DAMAGES, INCLUDING CONSEQUENTIAL DAMAGES, ARISING FROM THE USE OF THESE PLANS.

SHEET NR:  
1

REVIEW SET - NOT FOR CONSTRUCTION

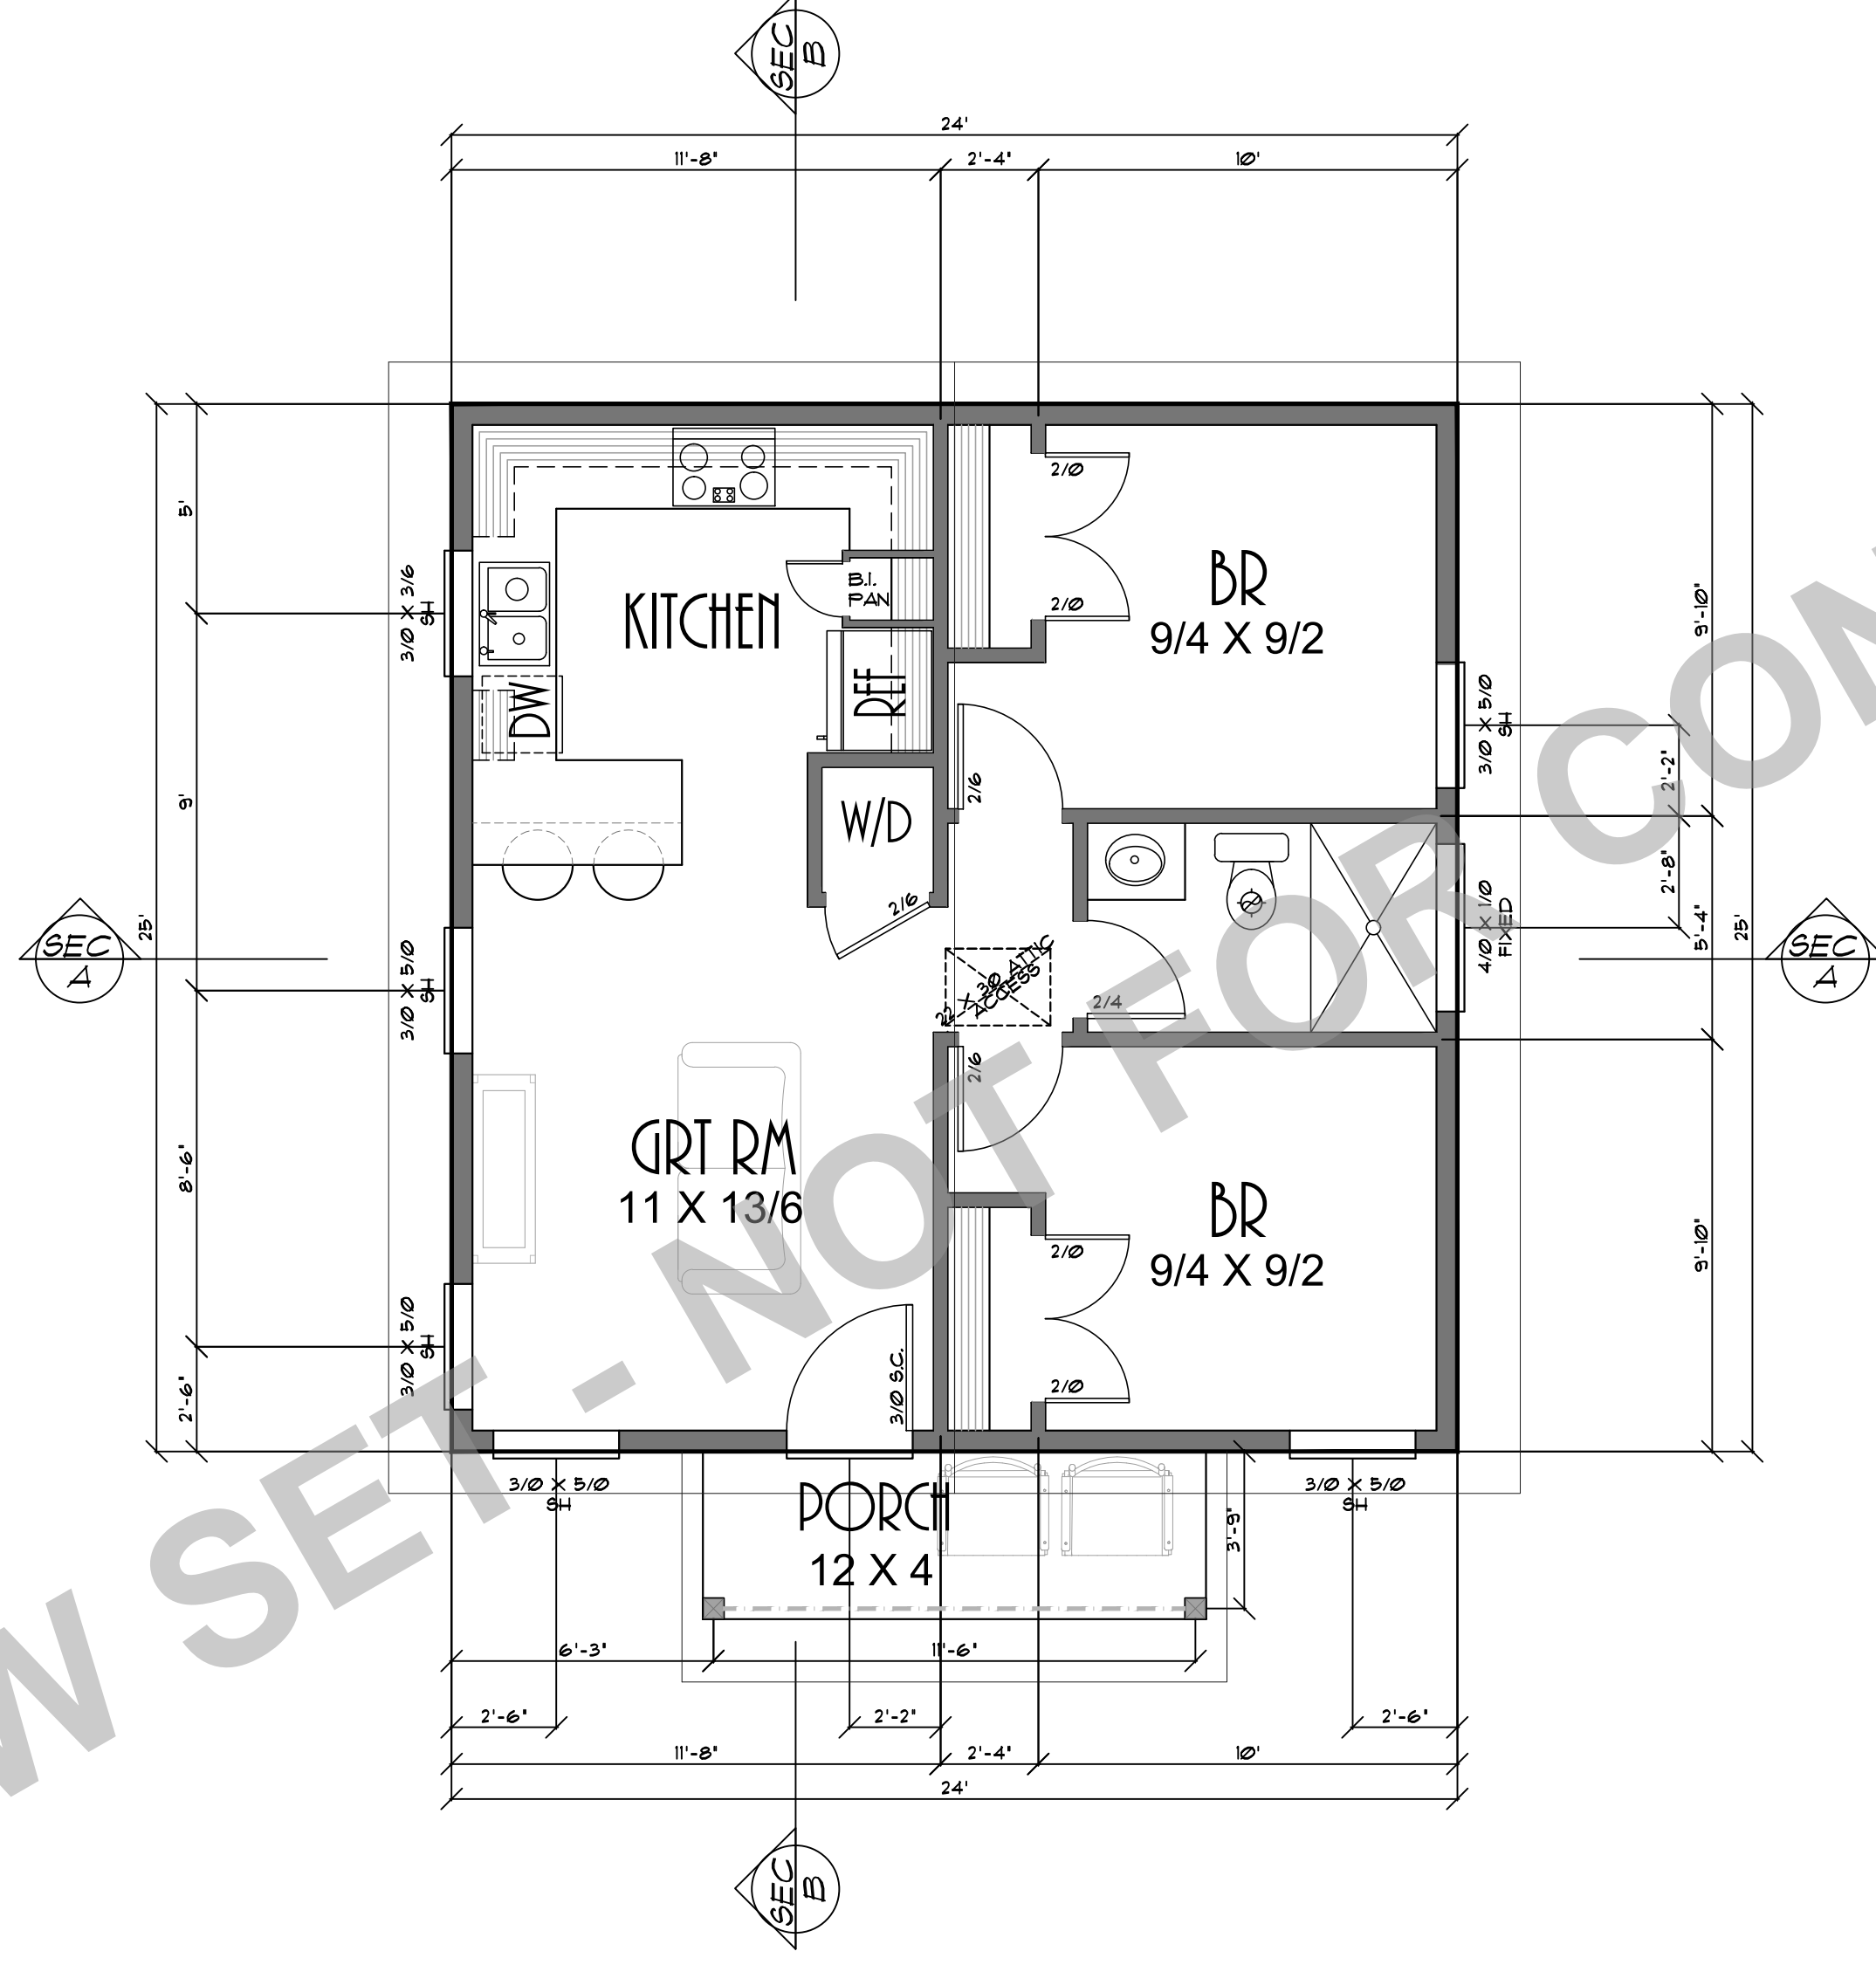

THESE PLANS HAVE BEEN LICENSED TO THE CUSTOMER FOR THE USE IN CONNECTION WITH THE PROJECT AND ARE NOT TO BE REPRODUCED, COPIED, OR OTHERWISE USED IN ANY MANNER WITHOUT THE WRITTEN CONSENT OF PROVIDENCE LLC. THE CUSTOMER IS RESPONSIBLE FOR OBTAINING ALL NECESSARY PERMITS AND APPROVALS FROM THE LOCAL JURISDICTION. PROVIDENCE LLC AND ITS DESIGNERS SHALL NOT BE LIABLE FOR ANY DAMAGES, INCLUDING CONSEQUENTIAL DAMAGES, ARISING FROM THE USE OF THESE PLANS OR FROM ANY OTHER PROJECTS TO WHICH THE CUSTOMER IS REFERRED BY PROVIDENCE LLC. PROVIDENCE LLC AND ITS DESIGNERS SHALL NOT BE LIABLE FOR ANY DAMAGES, INCLUDING CONSEQUENTIAL DAMAGES, ARISING FROM THE USE OF THESE PLANS OR FROM ANY OTHER PROJECTS TO WHICH THE CUSTOMER IS REFERRED BY PROVIDENCE LLC.


PROVIDENCE LLC  
 1000 S. SUNNYSIDE RD. CLACKAMAS, OR 97015  
 Phone & Fax: 503-750-0448 Email: Design@Providence.com  
 Web: ProvidenceLLC.com

CLIENT NAME: **FOUCH ADU**  
 LOCATION:  
 SHEET TITLE: **MAIN FLOOR PLAN**  
 SQUARE FEET: **600 SQUARE FEET**


PLN NO: **91522**  
 DATE: **9-15-22**  
 SCALE: **1/4" = 1'-0"**

SHEET NR:  
**2**

REVIEW SET - NOT FOR CONSTRUCTION

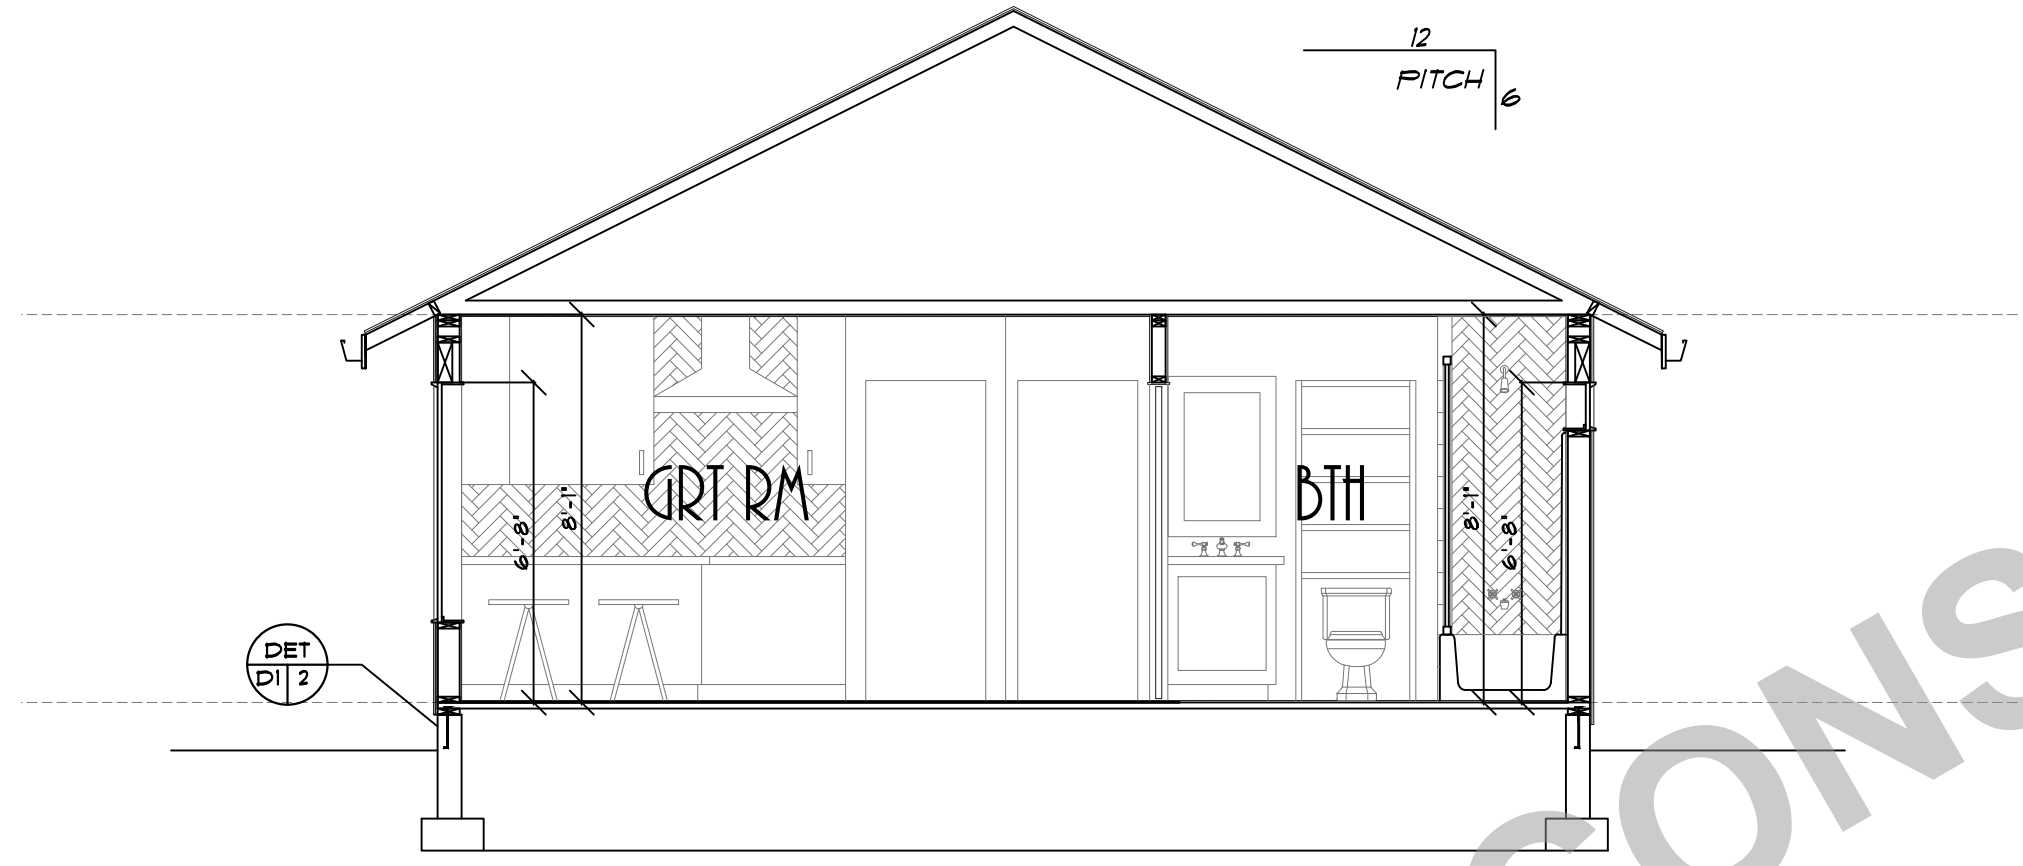

CROSS SECTION A-A

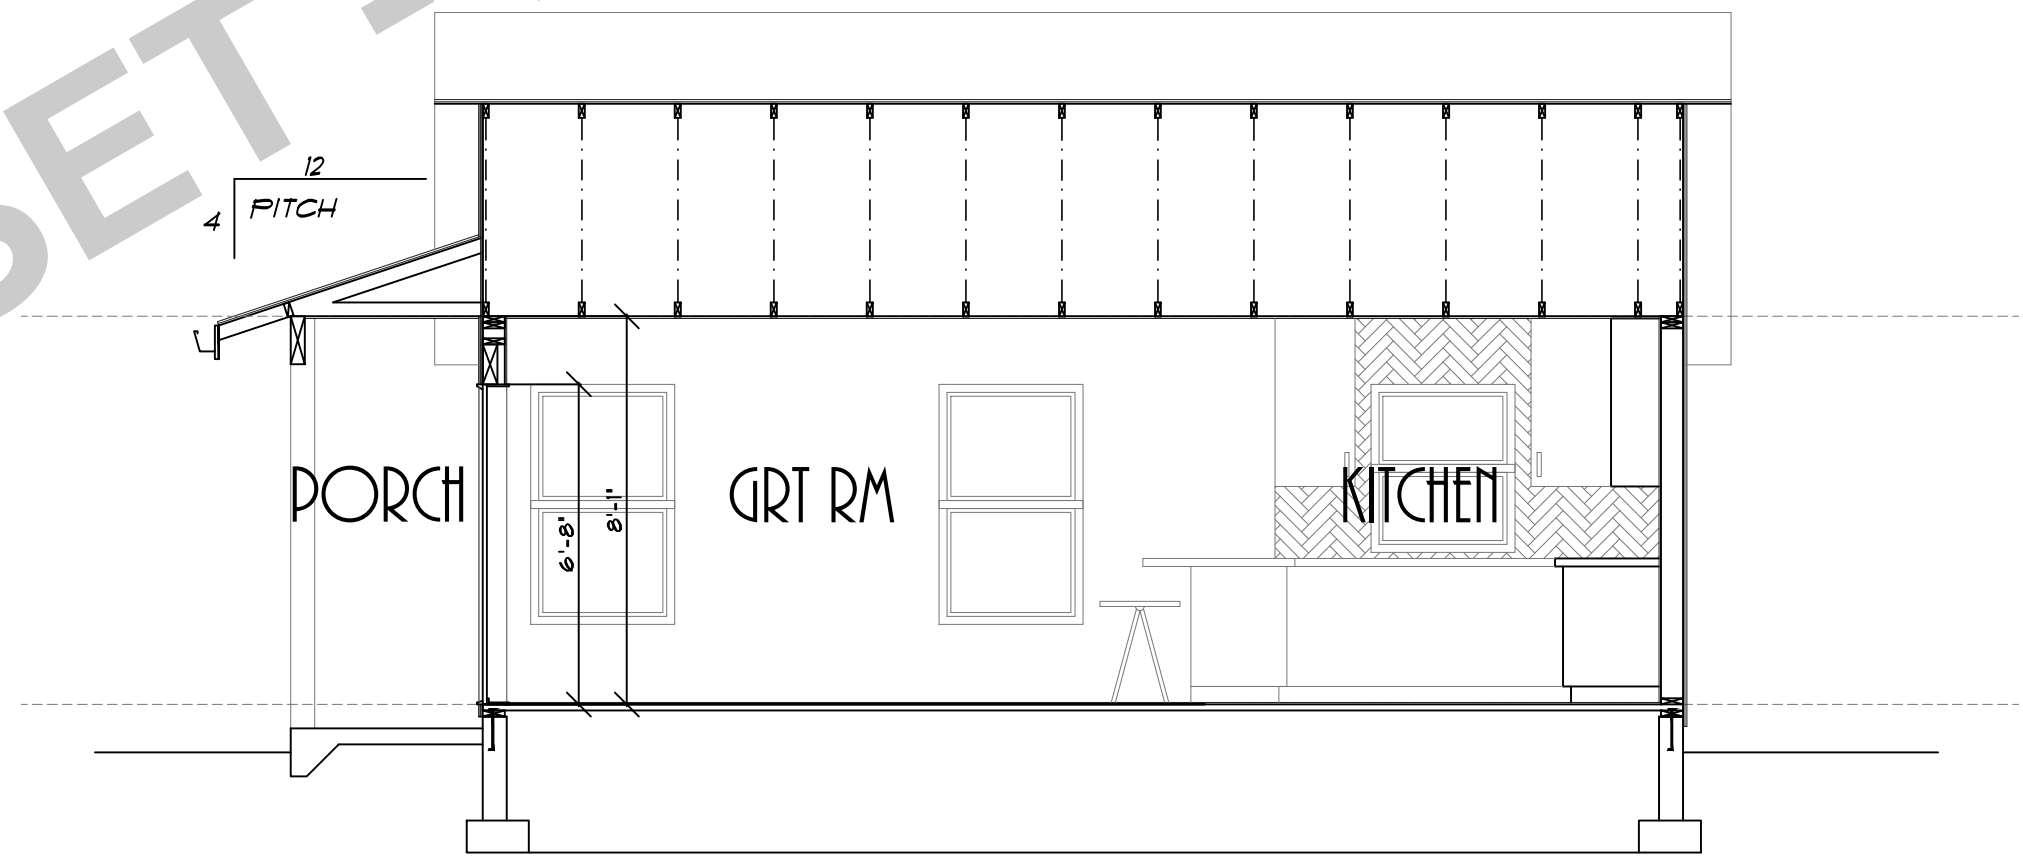

CROSS SECTION B-B

PLAN NO: 91522  
 DATE: 9-15-22  
 SCALE: 1/4" = 1'-0"

CLIENT NAME: FOUCH ADU  
 LOCATION:  
 SHEET TITLE: CROSS SECTIONS  
 SQUARE FEET:

DESIGN PROVIDENCE LLC  
 P.M.B. 802 1242 S.E. SUNNYSIDE RD. CLACKAMAS, OR 97015  
 Phone & Fax: 503.760.0446 Email: DesignProvidence@gmail.com  
 Web: DesignProvidence.com


THESE PLANS HAVE BEEN LICENSED TO THE CUSTOMER FOR THE USE IN THE STATE OF OREGON. THE CUSTOMER IS RESPONSIBLE FOR OBTAINING ALL NECESSARY PERMITS AND FOR THE COST OF THE SAME. THE ARCHITECT'S LIABILITY IS LIMITED TO THE PROFESSIONAL DESIGN SERVICES PROVIDED HEREIN. THE ARCHITECT DOES NOT WARRANT THE ACCURACY OF THE INFORMATION PROVIDED HEREIN. THE ARCHITECT SHALL NOT BE RESPONSIBLE FOR ANY CONSTRUCTION DEFECTS OR FOR ANY OTHER PROJECTS WHICH MAY BE RELATED TO THIS PROJECT. THE ARCHITECT'S LIABILITY IS LIMITED TO THE PROFESSIONAL DESIGN SERVICES PROVIDED HEREIN. THE ARCHITECT DOES NOT WARRANT THE ACCURACY OF THE INFORMATION PROVIDED HEREIN. THE ARCHITECT SHALL NOT BE RESPONSIBLE FOR ANY CONSTRUCTION DEFECTS OR FOR ANY OTHER PROJECTS WHICH MAY BE RELATED TO THIS PROJECT.

SHEET NR:


3



REVIEW SET - NOT FOR CONSTRUCTION

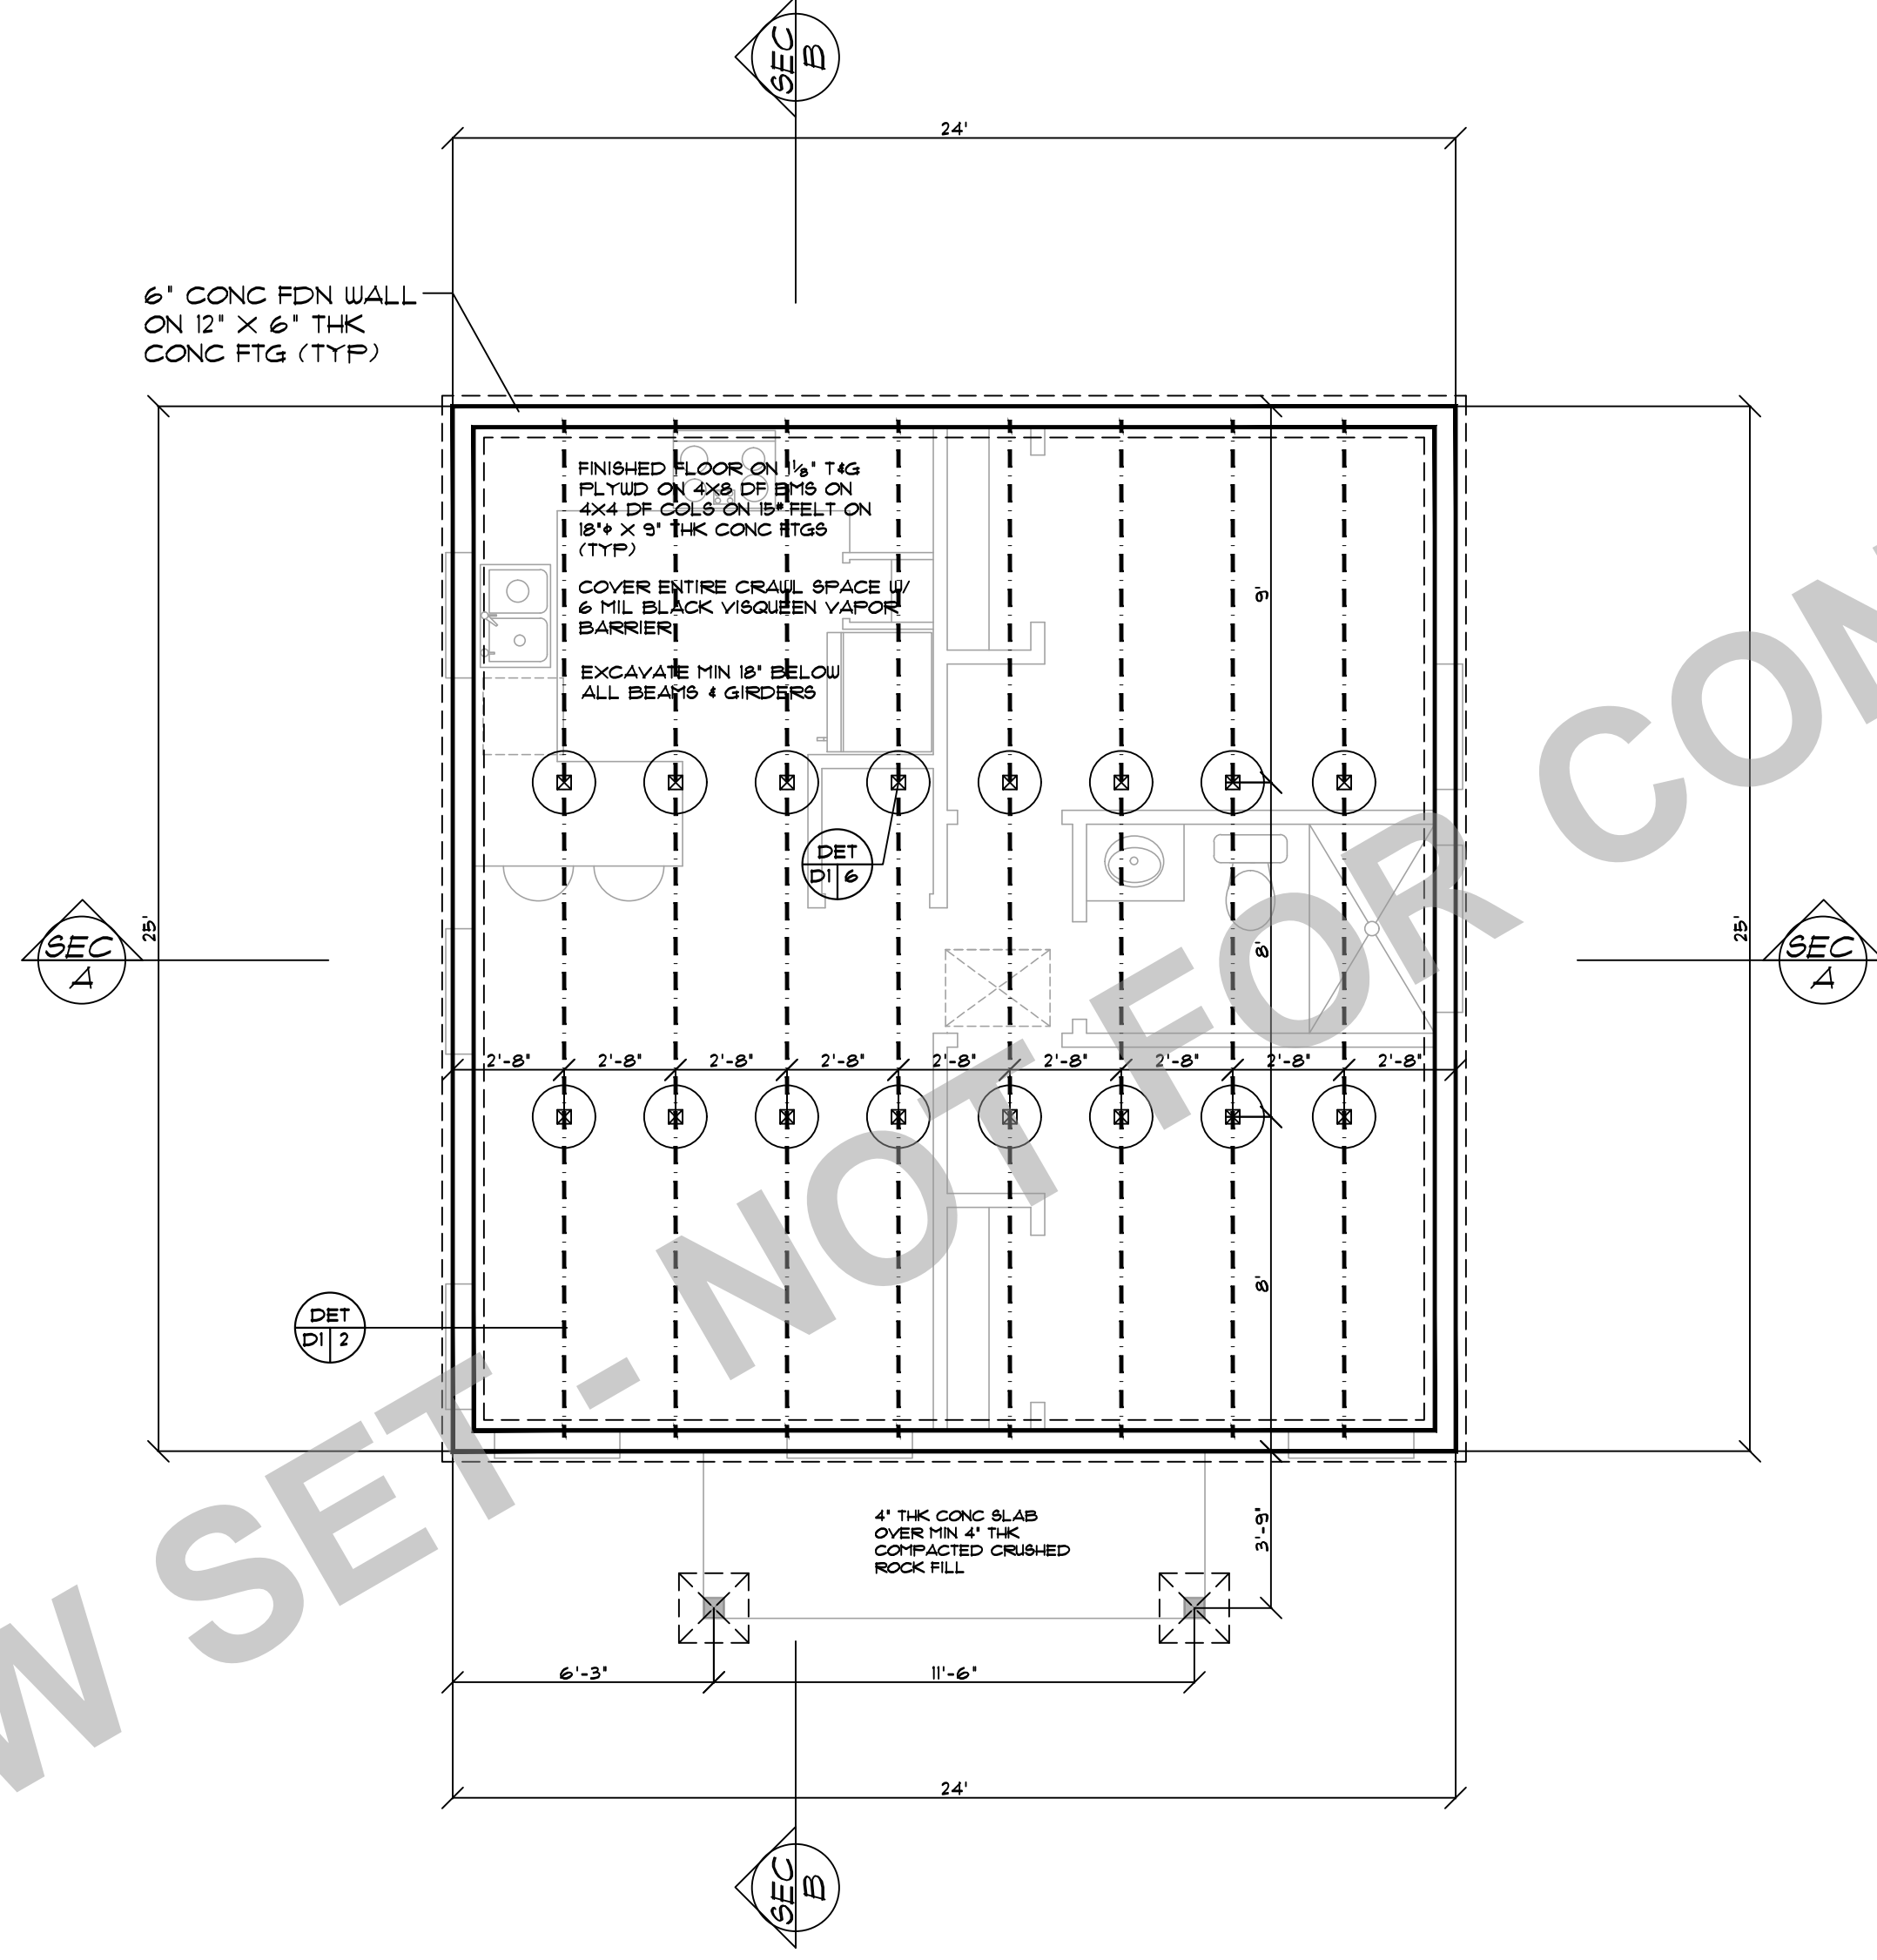


PLEASE PRINT AND SIGN THESE PLANS. THESE PLANS HAVE BEEN LICENSED TO THE CUSTOMER FOR THE USE IN THE STATE OF RHODE ISLAND. THE CUSTOMER IS RESPONSIBLE FOR OBTAINING ALL NECESSARY PERMITS AND FOR THE PROPER INSTALLATION AND MAINTENANCE OF THE WORK SHOWN ON THESE PLANS. THE CUSTOMER SHALL BE RESPONSIBLE FOR THE PROTECTION OF ALL UTILITIES AND FOR THE PROPER DISPOSAL OF ALL DEBRIS. THE CUSTOMER SHALL BE RESPONSIBLE FOR THE PROTECTION OF ALL ADJACENT PROPERTIES AND FOR THE PROPER MAINTENANCE OF ALL ADJACENT PROPERTIES. THE CUSTOMER SHALL BE RESPONSIBLE FOR THE PROTECTION OF ALL ADJACENT PROPERTIES AND FOR THE PROPER MAINTENANCE OF ALL ADJACENT PROPERTIES.

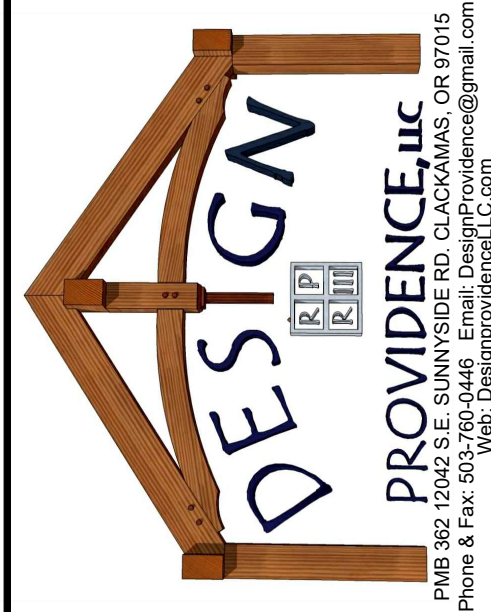

CLIENT NAME:	FOUCH ADU
LOCATION:	
SHEET TITLE:	FOUNDATION PLAN
SQUARE FEET:	
PLANT NO.:	91522
DATE:	9-15-22
SCALE:	1/4" = 1'-0"

SHEET NR:  
**4**


REVIEW SET - NOT FOR CONSTRUCTION

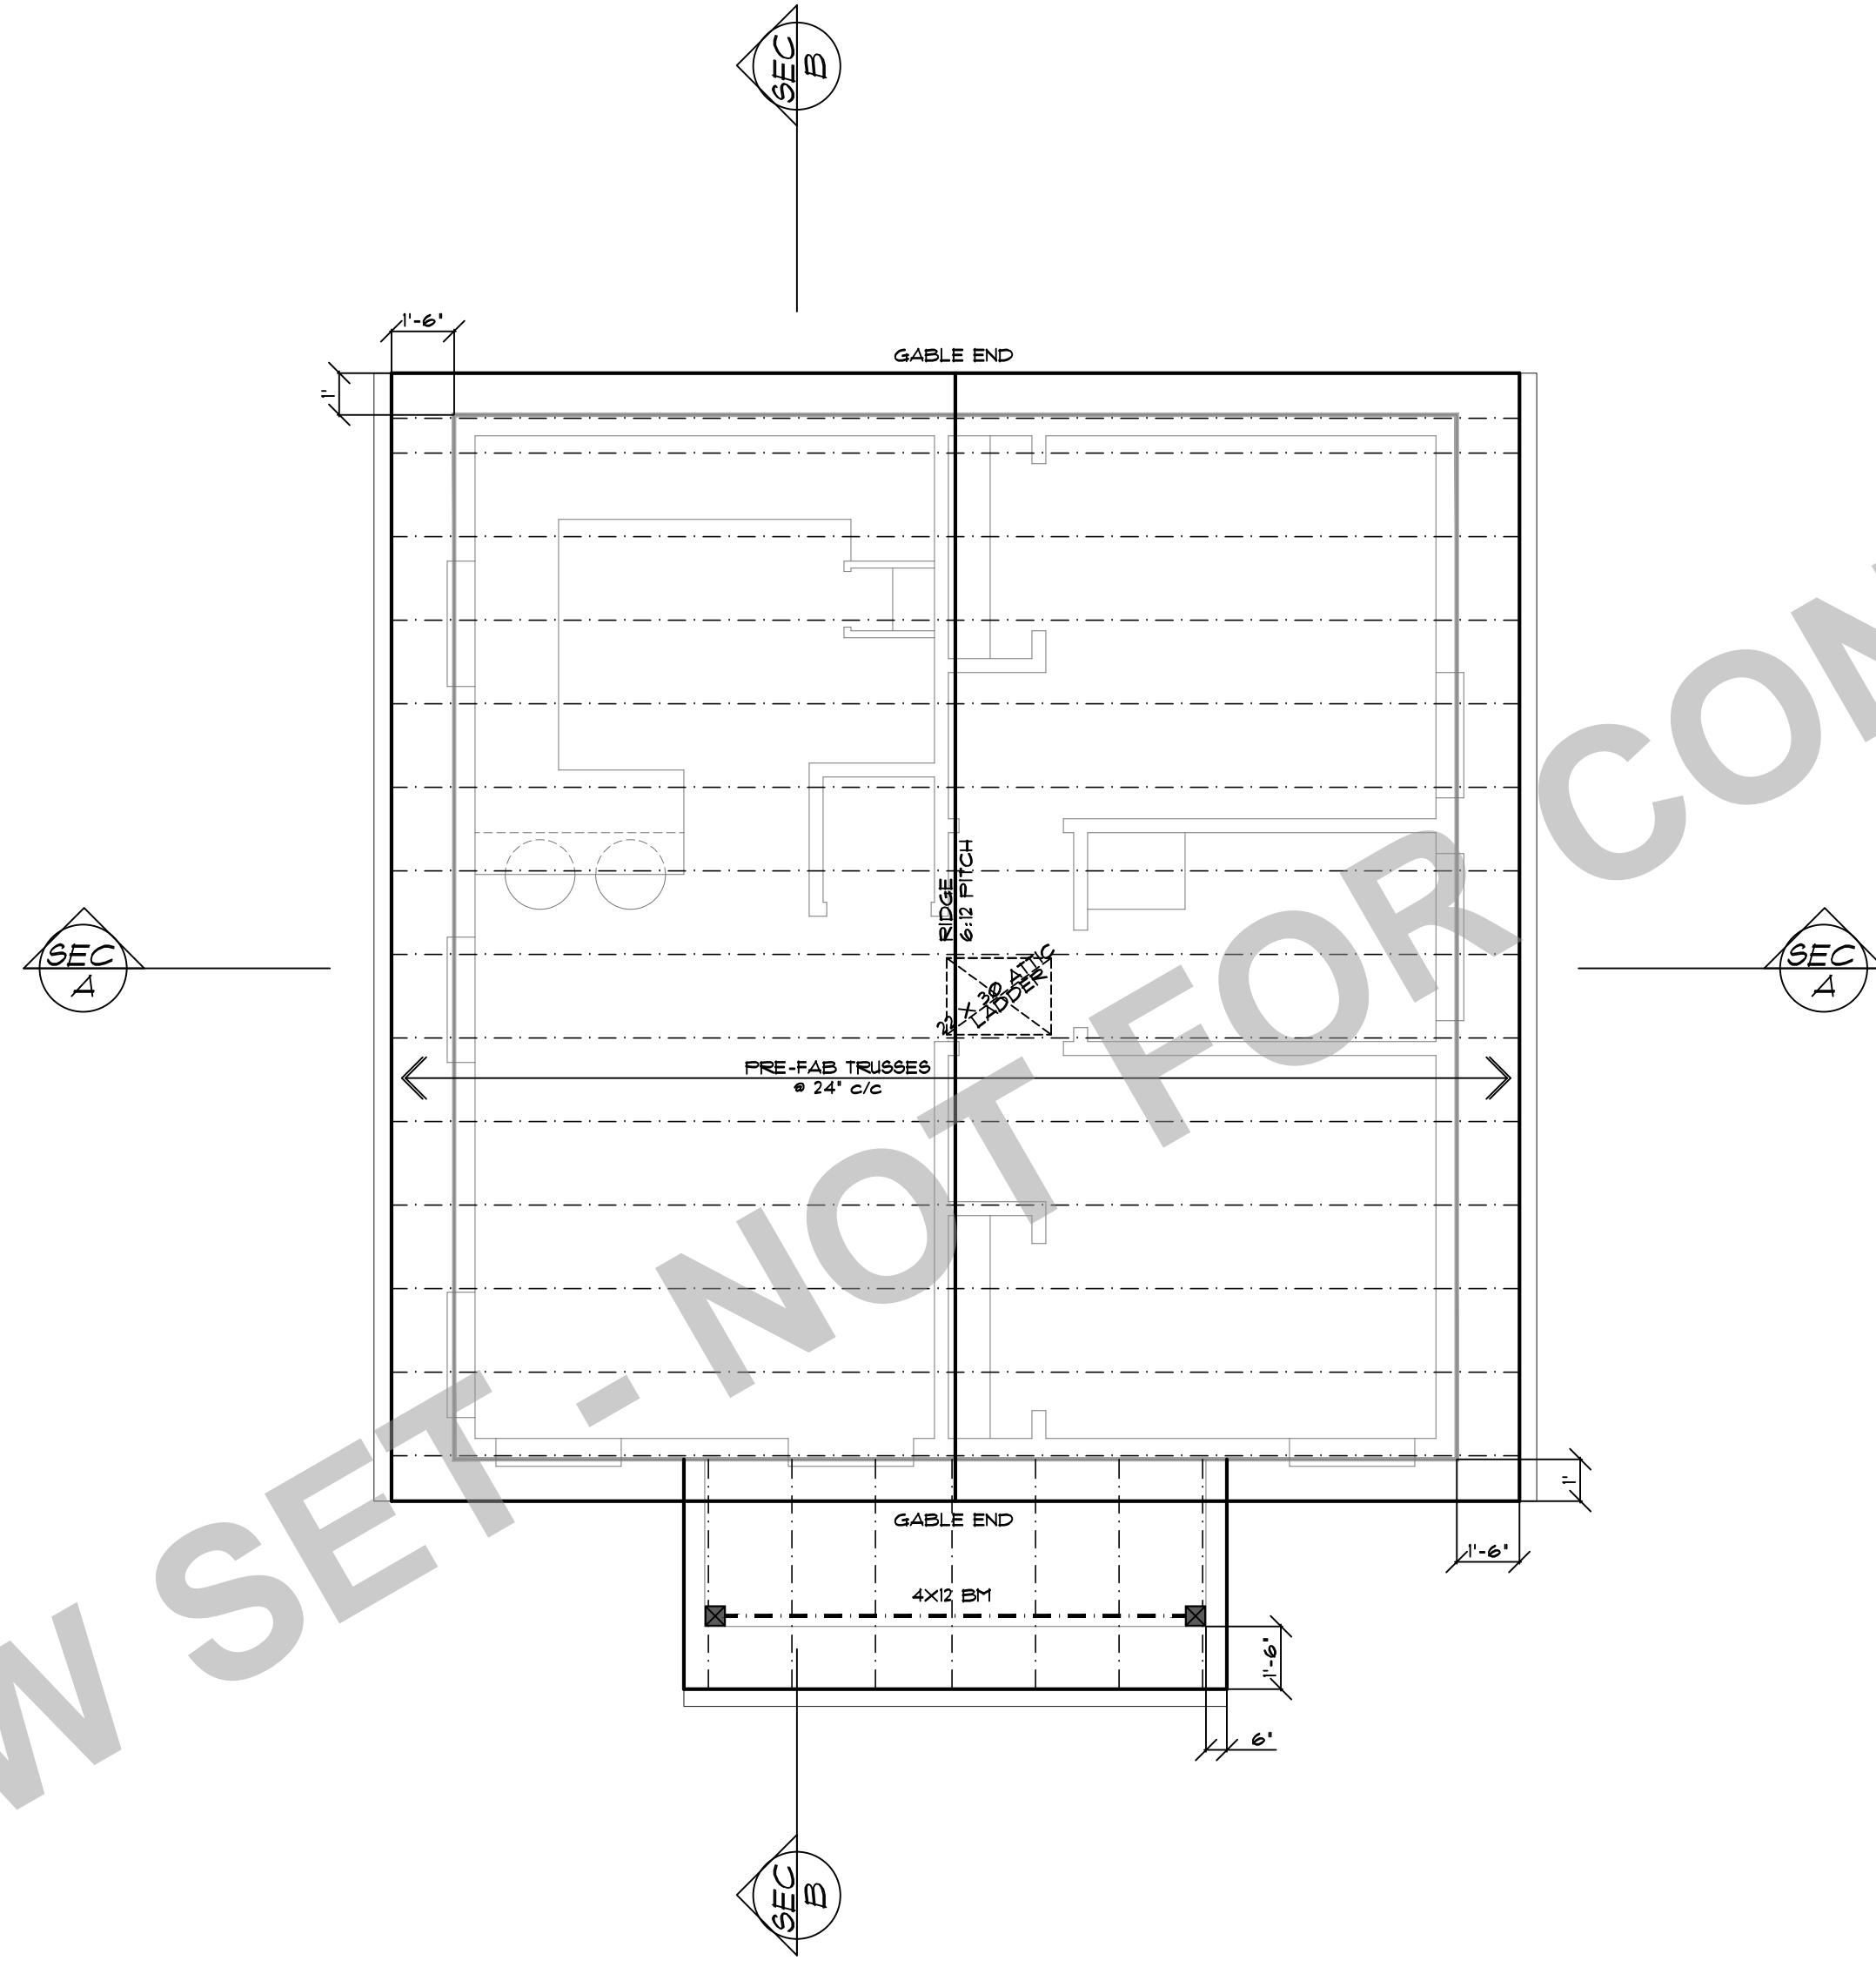

NOTE: MIN BEARING POST TO (2)2X TO MATCH WALL UNLESS NOTED OTHERWISE

PRINT NO:	91522
DATE:	9-15-22
SCALE:	1/4" = 1'-0"

CLIENT NAME:	FOUCH ADU
LOCATION:	
SHEET TITLE:	ROOF FRAMING PLAN
SQUARE FEET:	

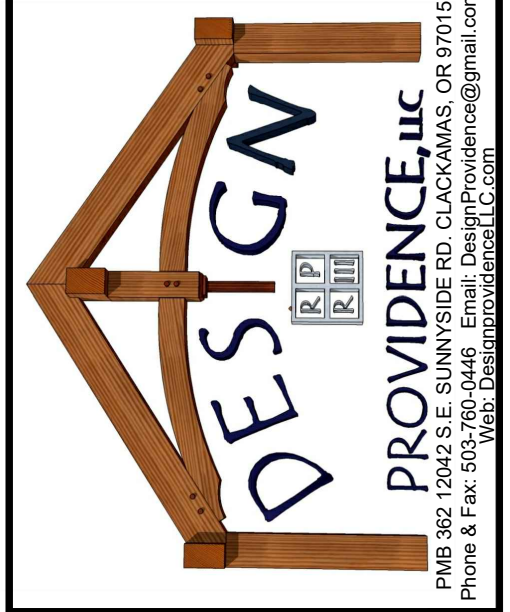

THESE PLANS HAVE BEEN LICENSED TO THE CUSTOMER FOR THE USE IN CONNECTION WITH THE PROJECT IDENTIFIED HEREIN. ANY REPRODUCTION OR ALTERATION OF THESE PLANS WITHOUT THE WRITTEN CONSENT OF PROVIDENCE, INC. IS STRICTLY PROHIBITED. PROVIDENCE, INC. SHALL NOT BE RESPONSIBLE FOR ANY ERRORS OR OMISSIONS IN THESE PLANS. THE USER OF THESE PLANS SHALL BE RESPONSIBLE FOR OBTAINING ALL NECESSARY PERMITS AND APPROVALS FROM THE APPROPRIATE AGENCIES. PROVIDENCE, INC. SHALL NOT BE RESPONSIBLE FOR ANY DAMAGE TO PERSONS OR PROPERTY ARISING FROM THE USE OF THESE PLANS. PROVIDENCE, INC. SHALL NOT BE RESPONSIBLE FOR ANY DELAYS OR INCOMPLETION OF THE PROJECT ARISING FROM THE USE OF THESE PLANS. PROVIDENCE, INC. SHALL NOT BE RESPONSIBLE FOR ANY COSTS INCURRED BY THE USER OF THESE PLANS. PROVIDENCE, INC. SHALL NOT BE RESPONSIBLE FOR ANY LIABILITY ARISING FROM THE USE OF THESE PLANS. PROVIDENCE, INC. SHALL NOT BE RESPONSIBLE FOR ANY OTHER MATTER ARISING FROM THE USE OF THESE PLANS.

SHEET NR:  
**5**