
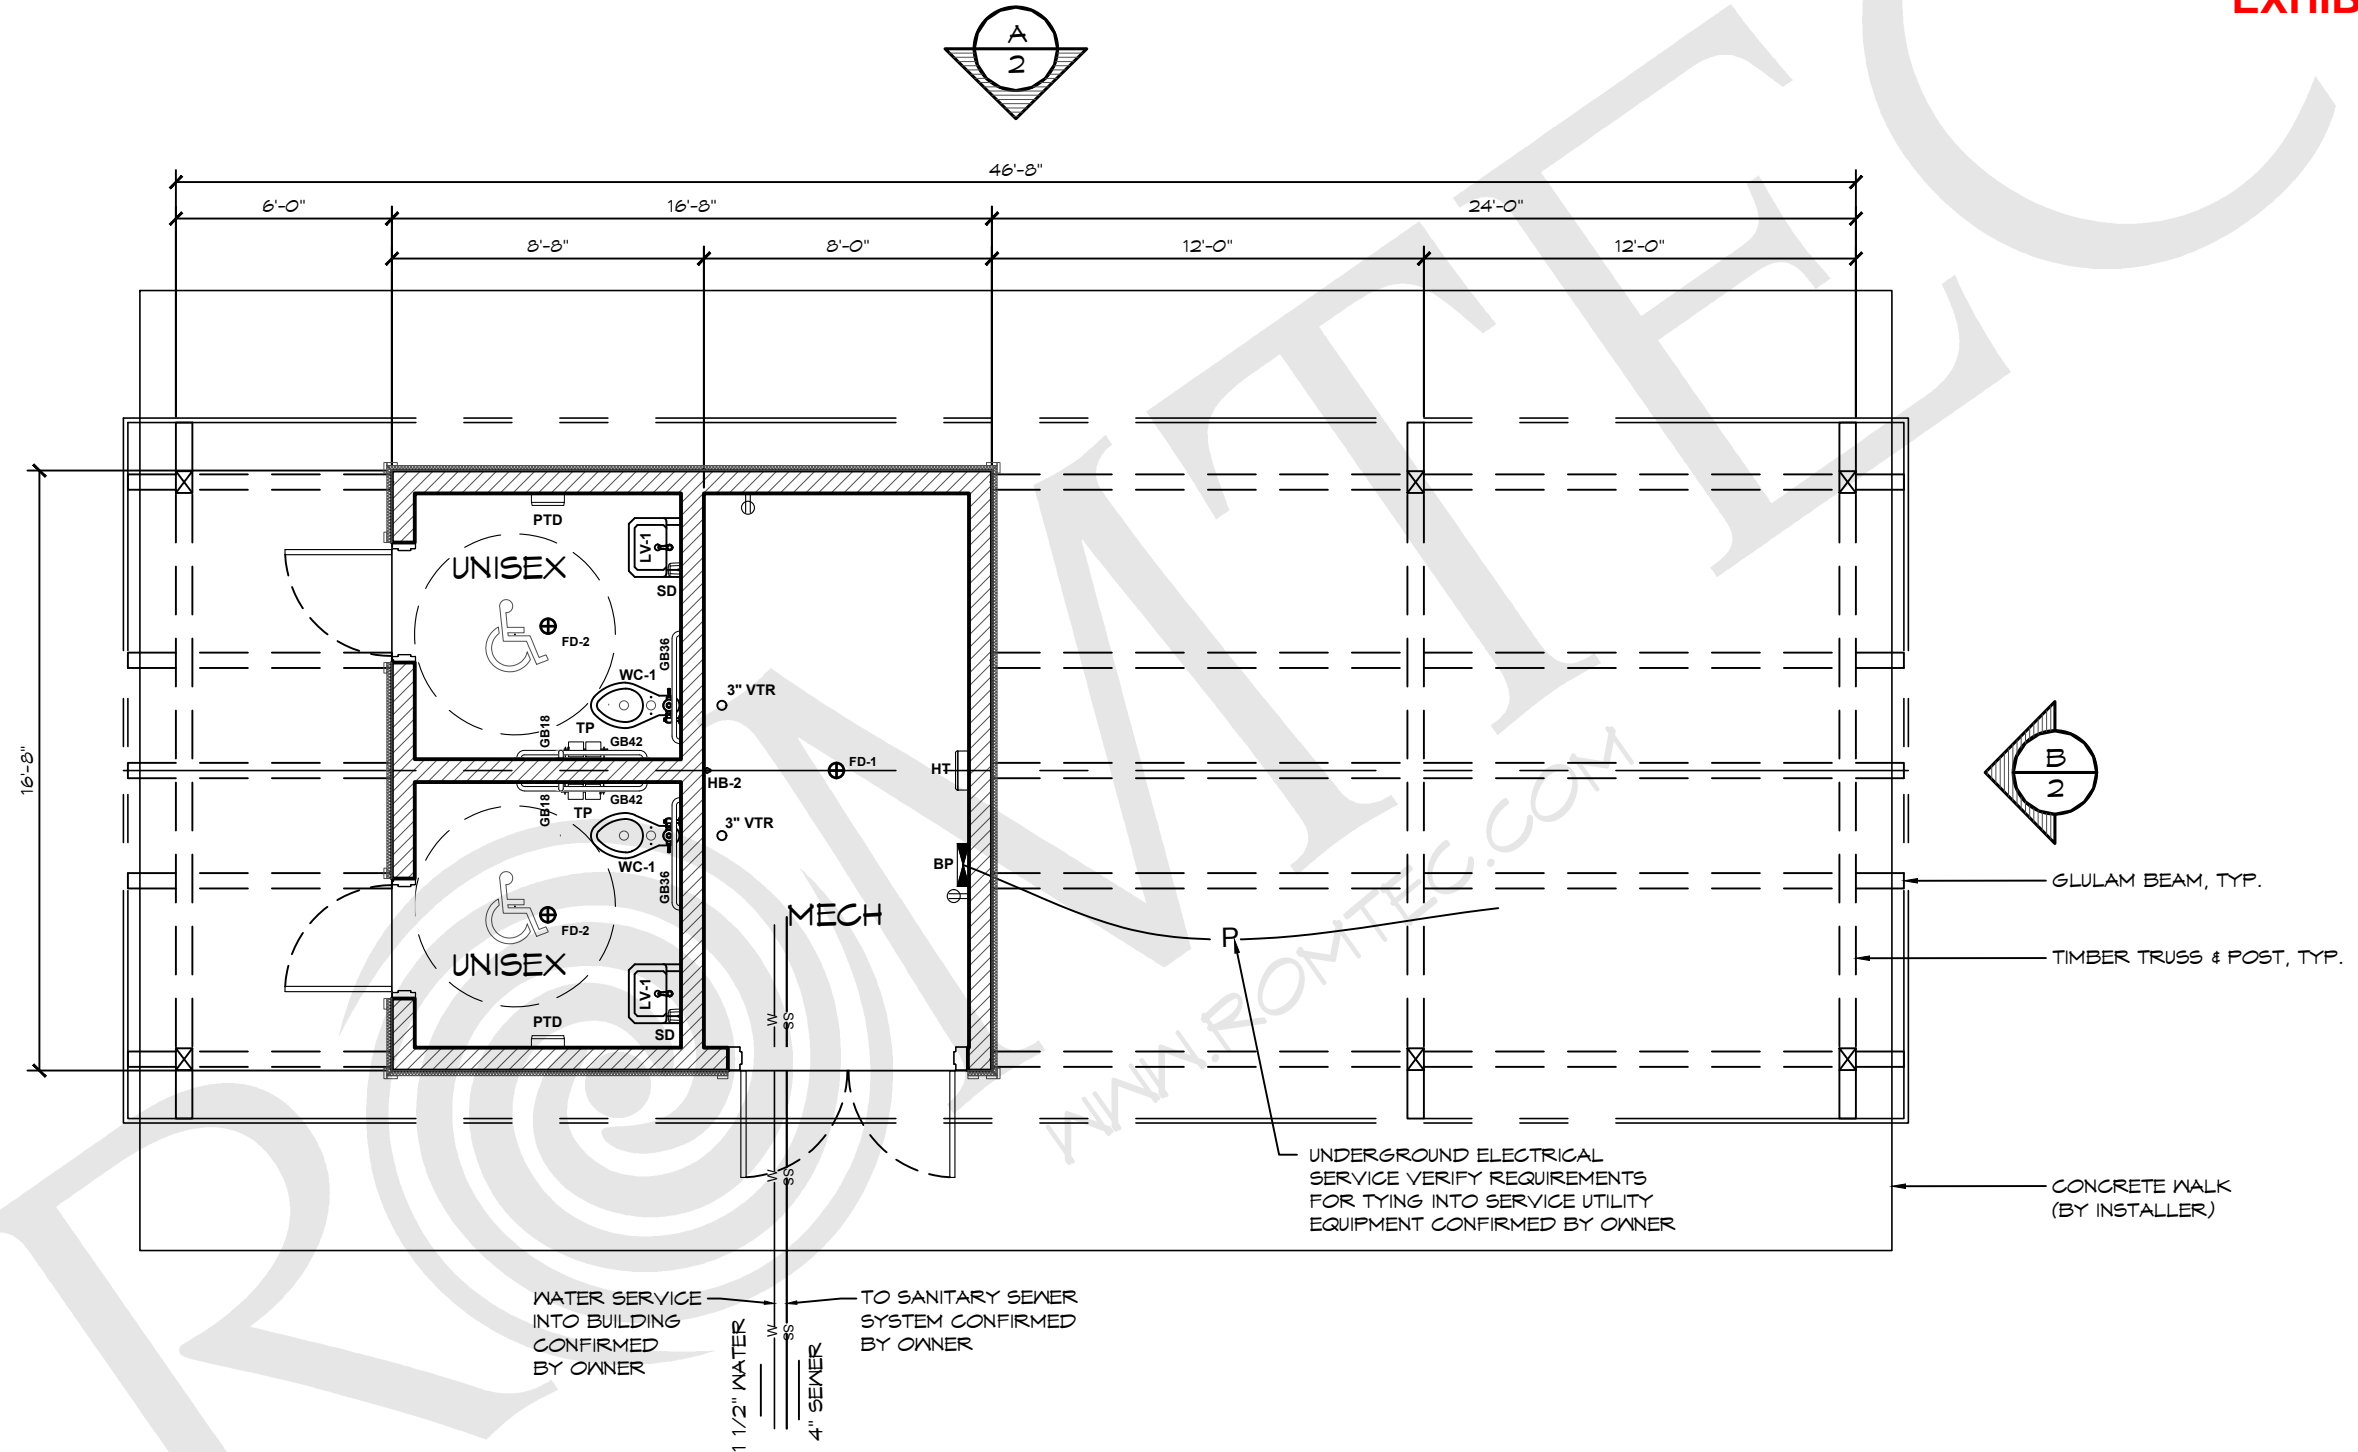


LEGEND		
SYMBOL	DESCRIPTION	AREA/ QUANTITY
	INTERIOR RECESSED LIGHT	2
	INTERIOR MECH LIGHT	1
⊕ FD	FLOOR DRAIN	3
⊕	ELECTRICAL OUTLET	2


THESE PLAN VIEW AND ELEVATION DRAWINGS ARE A PRELIMINARY ARCHITECTURAL REPRESENTATION OF THE BUILDING. ALL DIMENSIONS, FEATURES AND COMPONENTS SHOWN ON THESE PRELIMINARY DRAWINGS MAY OR MAY NOT BE PART OF THE QUOTE. PLEASE REFER TO THE "SCOPE OF SUPPLY AND SERVICES" LETTER PROVIDED WITH YOUR QUOTE FOR ROMTEC'S PROPOSED SCOPE OF SUPPLY.

WALL TYPE SCHEDULE	
	8" REINFORCED CONCRETE MASONRY BLOCK WALL WITH MORTAR JOINTS, GROUTED SOLID ALL CELLS RUNNING BOND PATTERN.

**EXHIBIT F**



**1 FLOOR PLAN**  
SCALE: 3/16" = 1'-0"

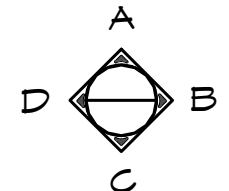

© 2023 ROMTEC, INC. ALL RIGHTS RESERVED. THESE PLANS AND DRAWINGS MAY NOT BE REPRODUCED, ADAPTED OR FURTHER DISTRIBUTED, AND NO BUILDINGS MAY BE CONSTRUCTED FROM THESE PLANS, WITHOUT THE WRITTEN PERMISSION OF ROMTEC, INC.

PROJECT:  
LANGO HANSEN LANDSCAPE ARCHITECTS  
SANDY COMMUNITY PARK  
SANDY, OREGON


PROJECT#:	2086	
MODEL#:		
DATE:	6/08/2023	
REVISIONS		
REV.	DATE:	BY
DRAWN BY:	JRM	

SHEET NO.  
**01**


**ROMTEC**

18240 NORTH BANK ROAD - ROSEBURG, OR 97470  
(541) 496-3341 FAX (541) 496-0803

**PRELIMINARY**

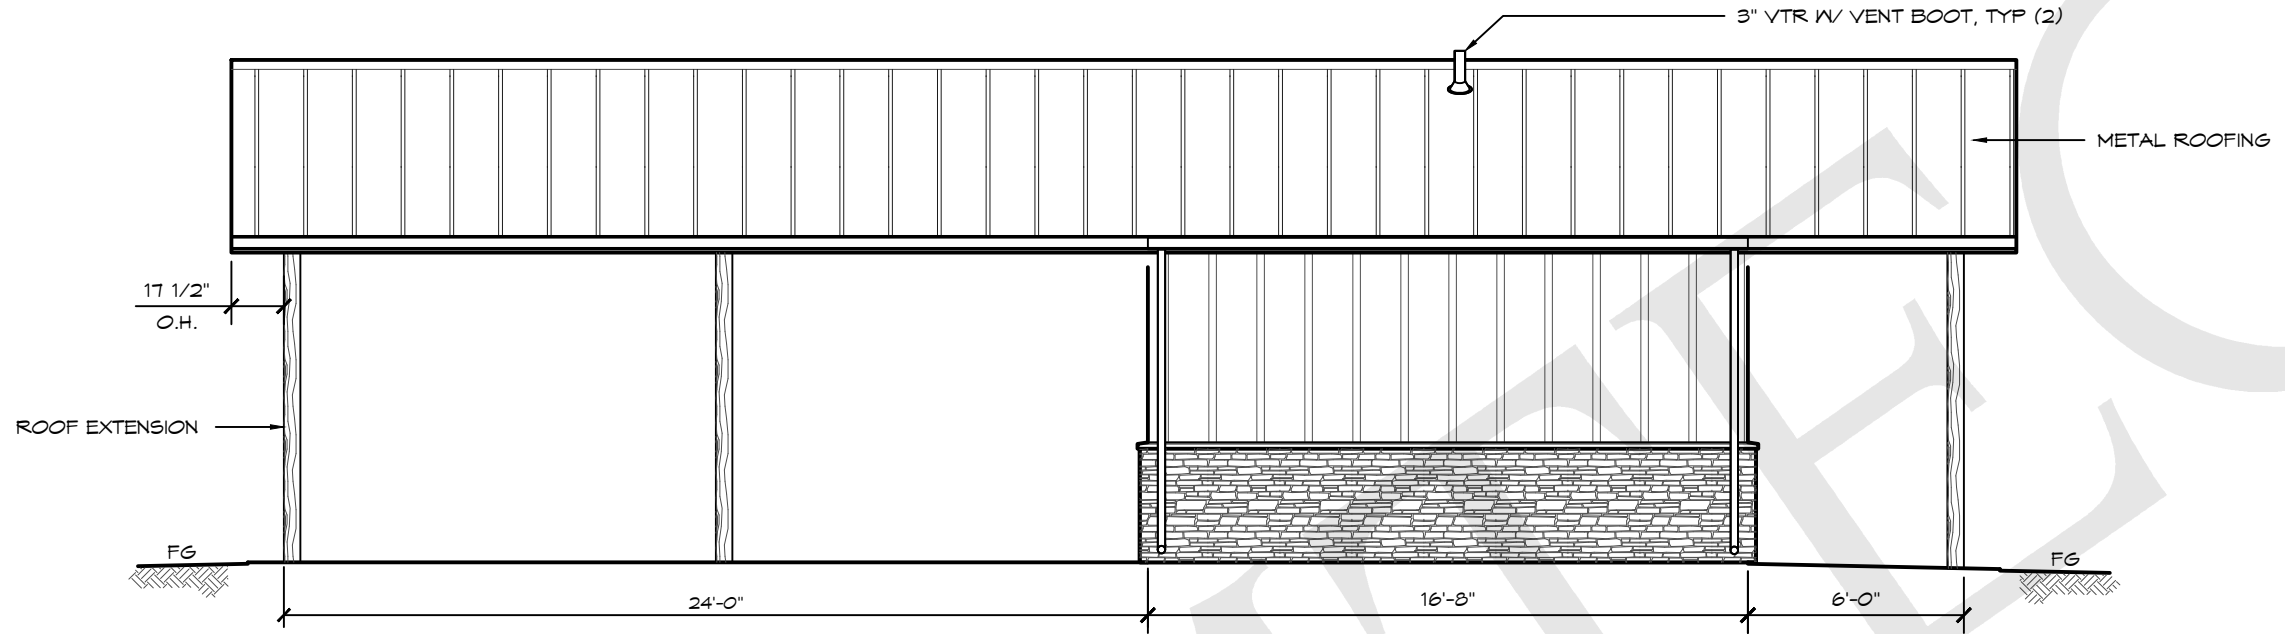

**A** ELEVATION VIEW  
SCALE: 3/16" = 1'-0"

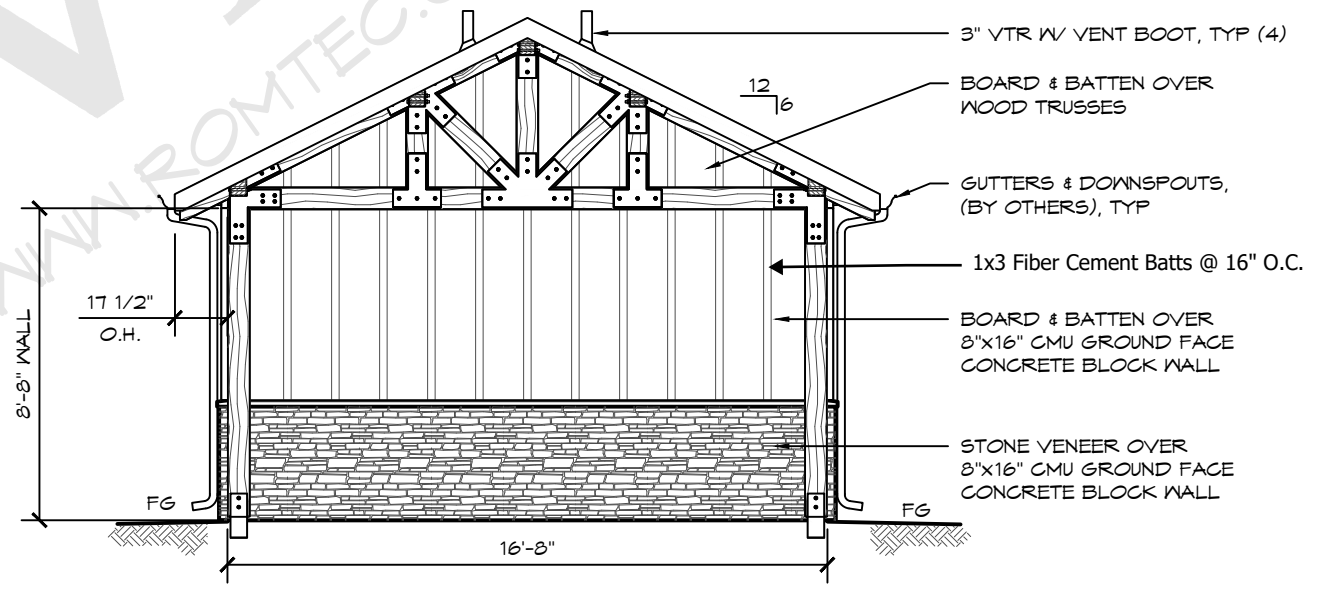

**B** ELEVATION VIEW  
SCALE: 3/16" = 1'-0"

THESE PLAN VIEW AND ELEVATION DRAWINGS ARE A PRELIMINARY ARCHITECTURAL REPRESENTATION OF THE BUILDING. ALL DIMENSIONS, FEATURES AND COMPONENTS SHOWN ON THESE PRELIMINARY DRAWINGS MAY OR MAY NOT BE PART OF THE QUOTE. PLEASE REFER TO THE "SCOPE OF SUPPLY AND SERVICES" LETTER PROVIDED WITH YOUR QUOTE FOR ROMTEC'S PROPOSED SCOPE OF SUPPLY.

© 2023 ROMTEC, INC. ALL RIGHTS RESERVED. THESE PLANS AND DRAWINGS MAY NOT BE REPRODUCED, ADAPTED OR FURTHER DISTRIBUTED, AND NO BUILDINGS MAY BE CONSTRUCTED FROM THESE PLANS, WITHOUT THE WRITTEN PERMISSION OF ROMTEC, INC.

PROJECT:  
LANGO HANSEN LANDSCAPE ARCHITECTS  
SANDY COMMUNITY PARK  
SANDY, OREGON

PROJECT#: 2086  
MODEL#:   
DATE: 6/08/2023

REV.	DATE	BY

DRAWN BY: JRM

SHEET TITLE: ELEVATION VIEW