


FLOOR, ROOF & FOUNDATION PLAN

RAINWATER MECHANICAL SHED

DRAWING TITLE:

Mt Hood Athletic Club
 NE 1/4 of NW 1/4, Section 14
 Township 2 South, Range 4 East
 Tax Lot 1100
 Sandy, Oregon

PROJECT




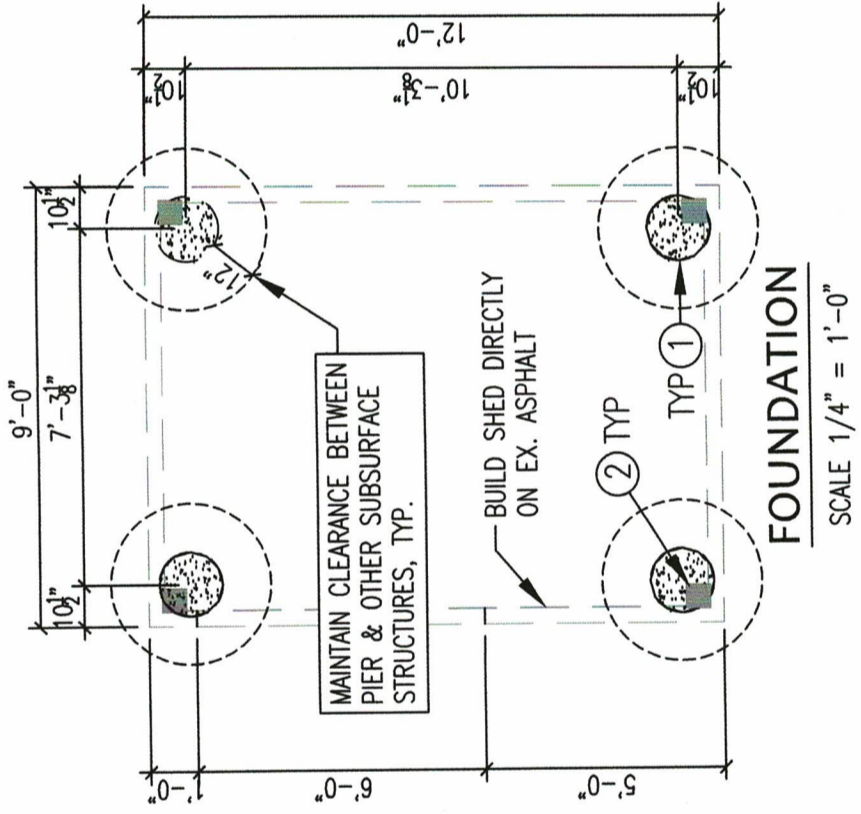


DOOR SCHEDULE


① 6'-0" x 6'-8" PREHUNG OUTSWING STANDARD SHED DOUBLE DOOR

SHEET NOTE KEY

- ① 16" ϕ PIER, SEE DETAIL 1 & 2/S2 TYP. 4 PLACES.
- ② 12" ANCHOR BOLTS INTO PIER, SEE DETAIL 1 & 2/S2 TYP. 4 PLACES.
- ③ 4'x8'x3/4" BOARD & BATTEN SIDING, PAINTED TO MATCH EX. BLDG.
- ④ ROOF SHEETING 7/8" W/ 8p @ 6" ON SEAMS & 12" IN THE FIELD.
- ⑤ 2"x4" STD/BTR WOOD FRAMING 16" O.C. W/ PT 2x4 SILL PLATE.
- ⑥ 2"x4" STD/BTR RAFTERS 16" O.C.
- ⑦ (2) 2x4 STD/BTR. #2 HEADER.
- ⑧ ANODIZED STANDING SEAM METAL ROOF OR APPROVED EQUAL, BROWN
- ⑨ 4"x4" OVERHANG SUPPORTS W/ 2"x4" CROSS BRACING. 2 PLACES
- ⑩ (1) 4"x4" POST VERTICAL, 2 PLACES
- ⑪ (1) 4"x4" POST AT 45°, 2 PLACES

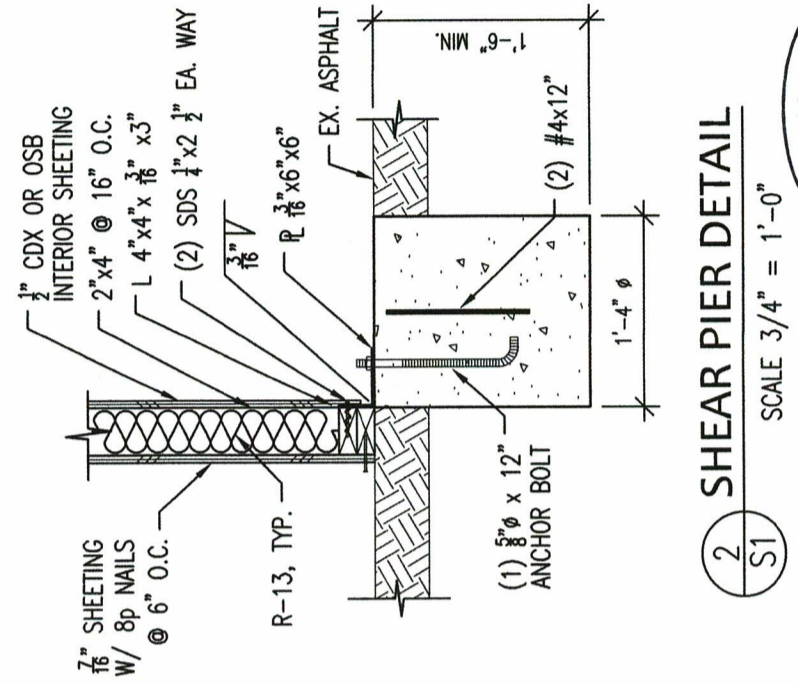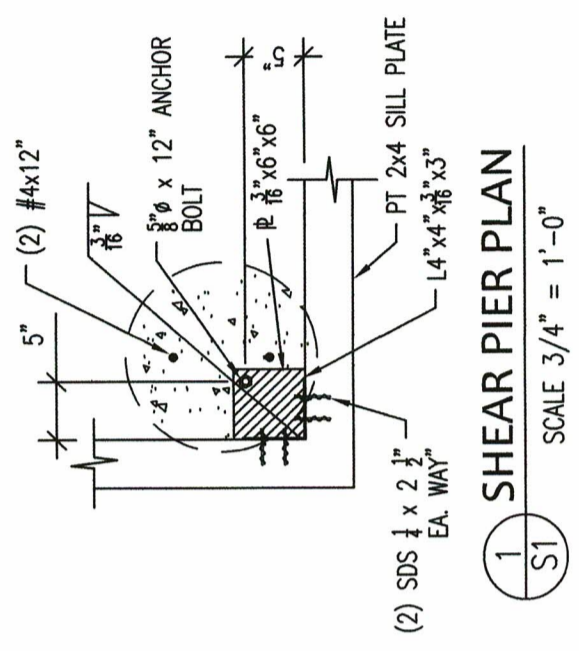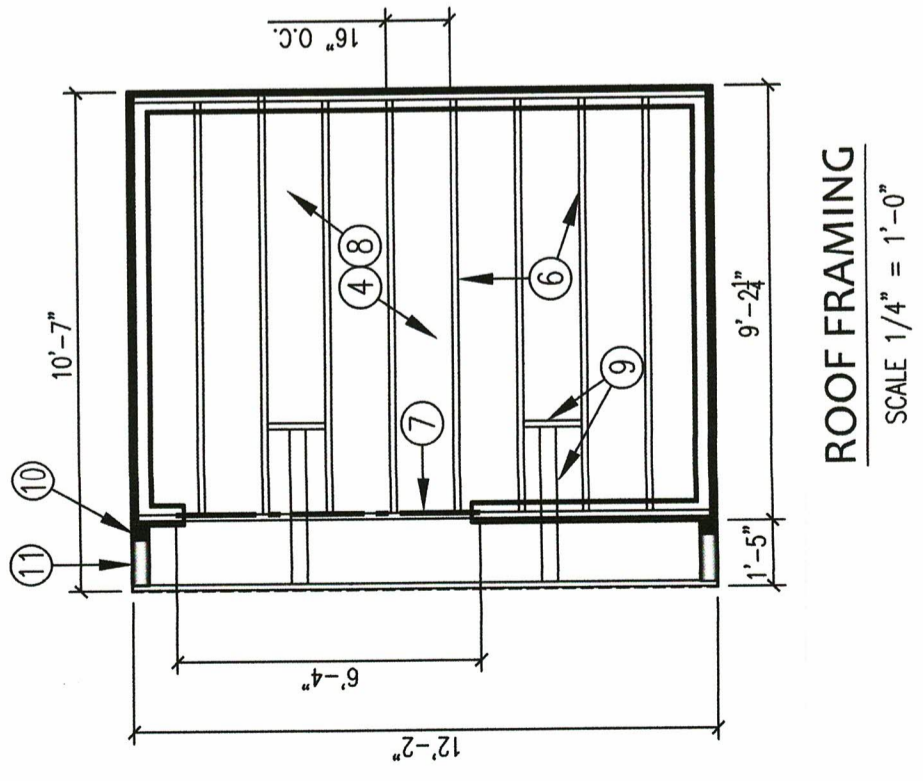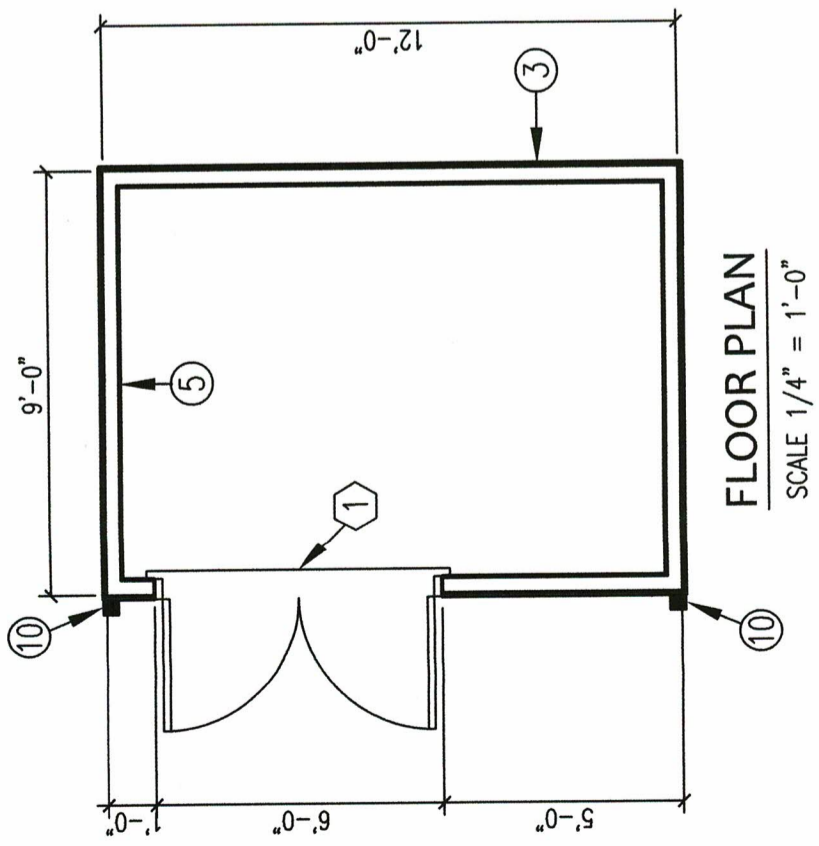

ABBREVIATION KEY
 CONC. = CONCRETE
 EX. = EXISTING
 GWB. = SHEETROCK
 MIN. = MINIMUM
 O.C. = ON CENTER
 P.T. = PRESSURE TREATED
 STD/BTR=STANDARD OR BETTER
 SQ.FT. = SQUARE FEET
 TYP. = TYPICAL

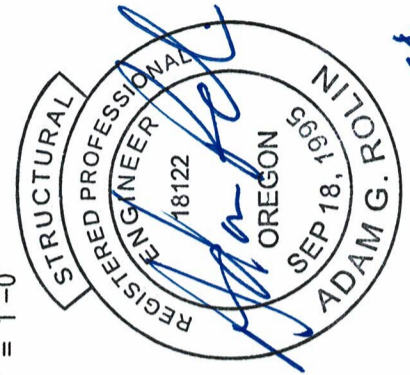


EXPIRES: 12/31/2024

ELEVATIONS
 Rainwater Mechanical Shed

DRAWING TITLE:

PROJECT
 Mt Hood Athletic Club
 NE ¼ of NW ¼, Section 14
 Township 2 South, Range 4 East
 Tax Lot 1100
 Sandy, Oregon

PROJECT

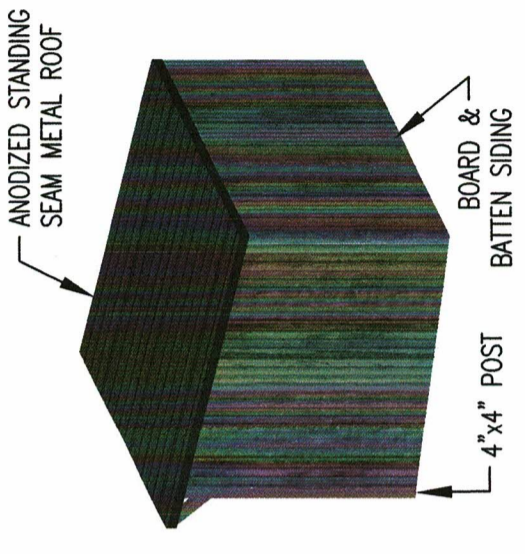

MATERIALS RENDERING
 N.T.S.

DOOR SCHEDULE


- 1 6'-0" x 6'-8" PREHUNG OUTSWING STANDARD SHED DOUBLE DOOR

SHEET NOTE KEY


- 1 16"Ø PIER, SEE DETAIL 1 & 2/S2 TYP. 4 PLACES.
- 3 4'x8'x3/4" BOARD & BATTEN SIDING, PAINTED TO MATCH EX. BLDG.
- 8 ANODIZED STANDING SEAM METAL ROOF OR APPROVED EQUAL, BROWN
- 10 (1) 4"x4" POST VERTICAL, 2 PLACES
- 11 (1) 4"x4" POST AT 45°, 2 PLACES




EXPIRES: 12/31/2024

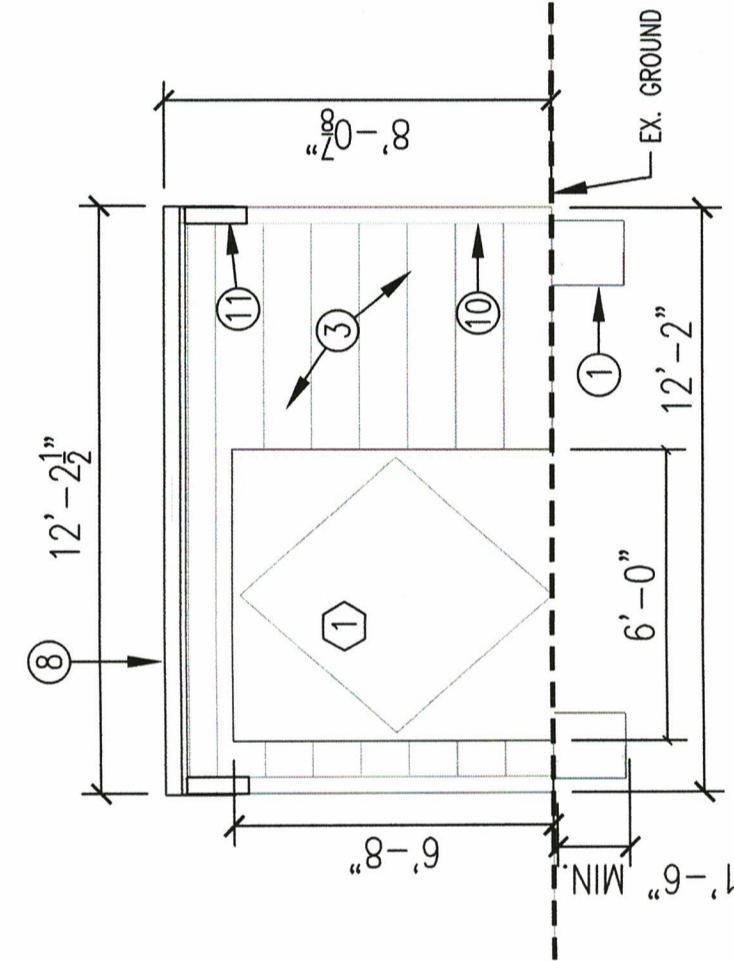


WEST ELEVATION
 SCALE 1/4" = 1'-0"

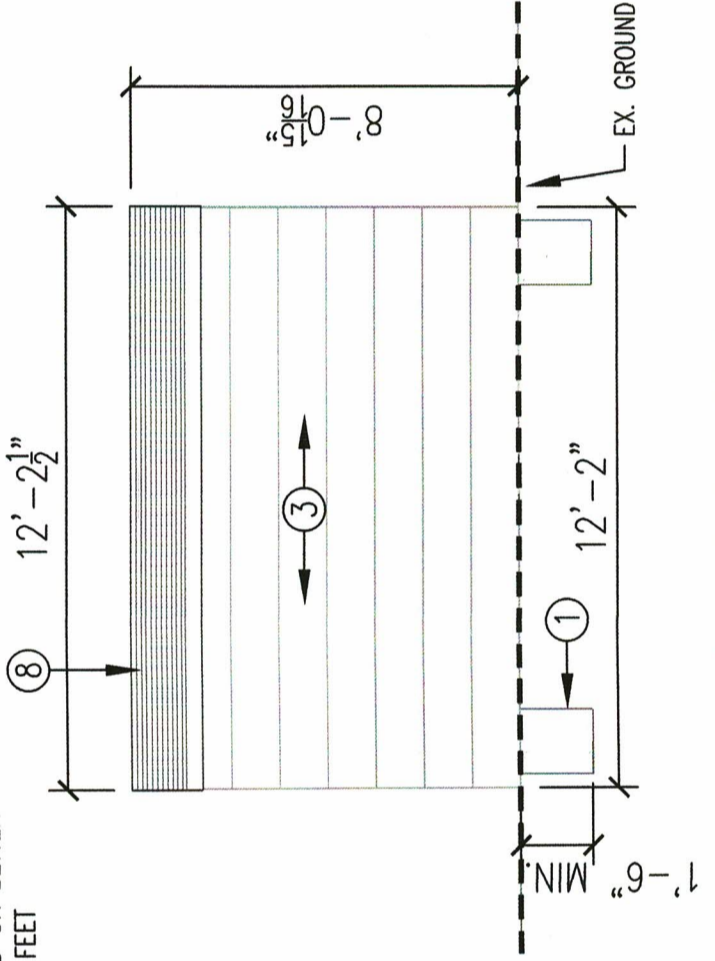

EAST ELEVATION
 SCALE 1/4" = 1'-0"
 WHEN PRINTED ON 11"x17"

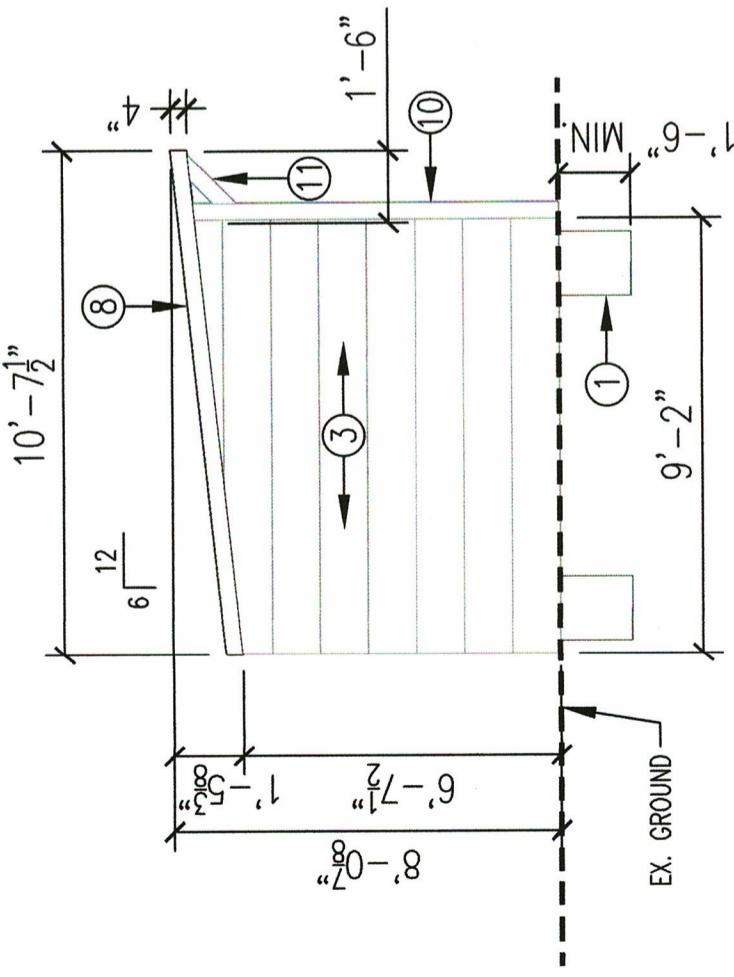

NORTH ELEVATION
 SCALE 1/4" = 1'-0"

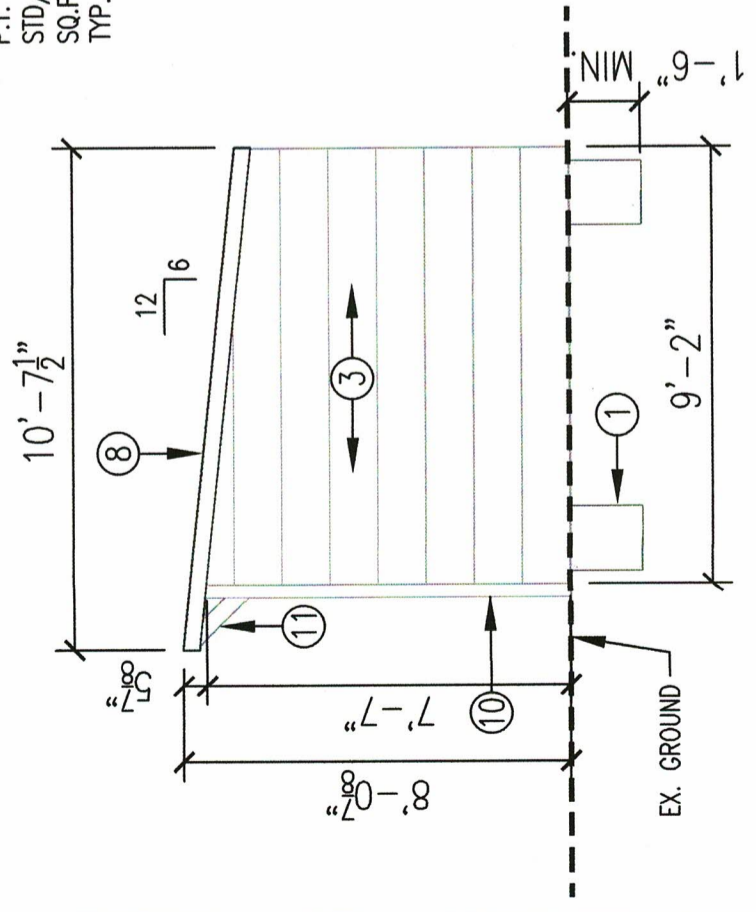

SOUTH ELEVATION
 SCALE 1/4" = 1'-0"
 WHEN PRINTED ON 11"x17"

ABBREVIATION KEY
 CONC. = CONCRETE
 EX. = EXISTING
 MIN. = MINIMUM
 O.C. = ON CENTER
 P.T. = PRESSURE TREATED
 STD/BTR=STANDARD OR BETTER
 SQ.FT. = SQUARE FEET
 TYP. = TYPICAL