

Dreamcatcher Ave.

SITE PLAN


SCALE: 1" = 20'-0"

Lot 20 Front and Rear
Setback Type II Adjustment
Request

Request to reduce front setback along
Agness st from 20' to 16'

Request to reduce front rear setback adjacent
to Lot 19 from 20' to 16'

Lot 19
8891 SF

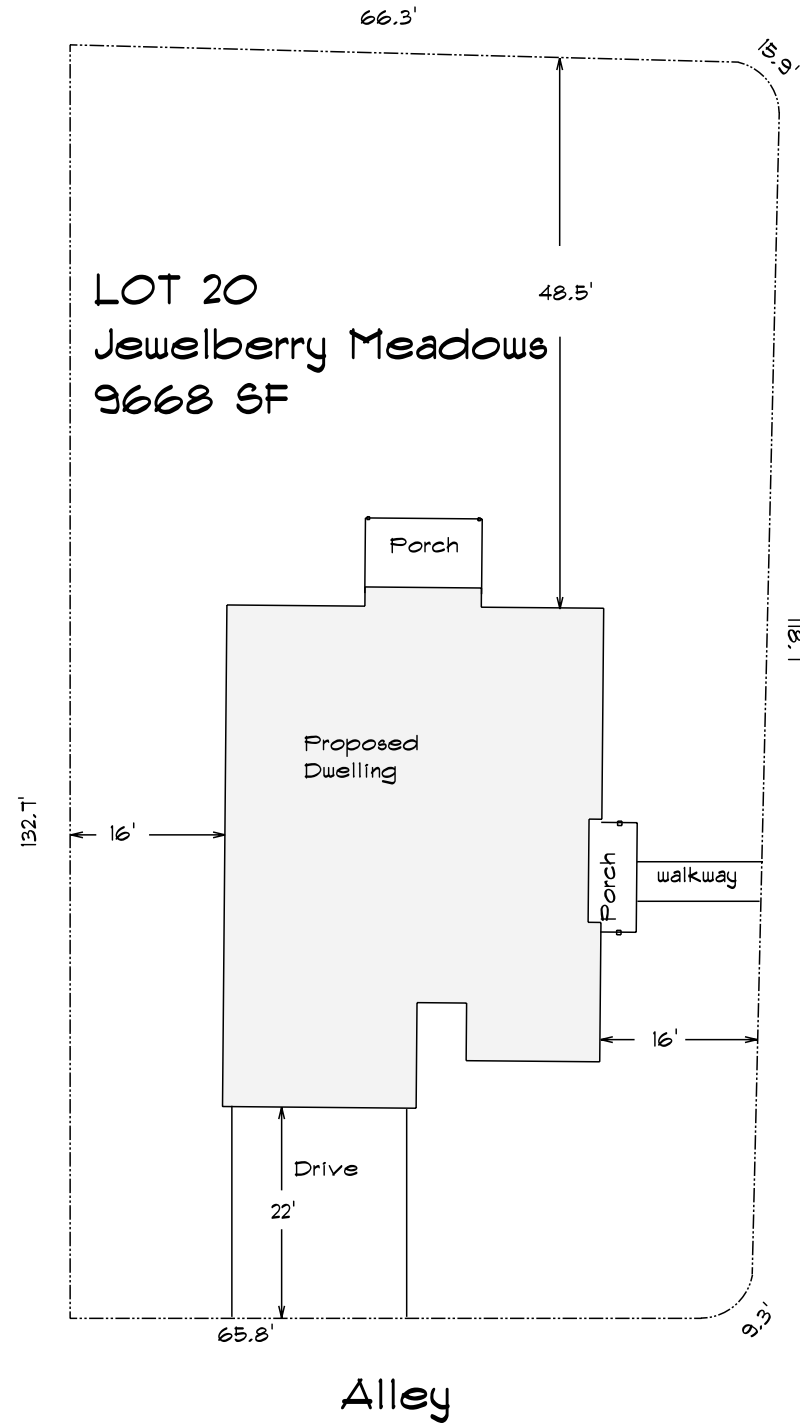

Agness st

Lot 20 Jewelberry

PHONE:
FAX:
MOBILE:
russ@rmhbartel.net

DRAWN BY:


SCALE: 1" = 20'-0"

DATE: Thursday, January 6, 2022

PAGE:

1/1

Site Plan

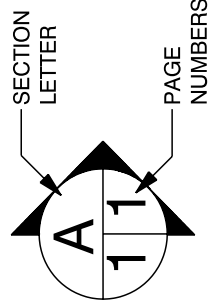

SOFTPLAN
ARCHITECTURAL DESIGN SOFTWARE

PHONE:
FAX:
MOBILE: