

This document and the ideas and designs incorporated herein is an instrument of service of KEYSTONE Architecture Planning and Project Management. KEYSTONE retains all common law, statutory and other reserved rights, including copyright thereto. This document shall not be used in whole or in part for any other project without the express written authorization of KEYSTONE Architecture Planning and Project Management.

All County Surveyors & Planners
 Facade Improvements


SITE ADDRESS
 39660 Pleasant Street
 Sandy, Oregon 97055

KEYSTONE
 ARCHITECTURE PLANNING
 AND PROJECT MANAGEMENT
 12219 SE IDLEMAN ROAD, PORTLAND, OR 97266
 PHONE: (503) 750-3293


REVISION	DATE

APPROVED:
 DRAWN BY:
 SCALE: AS SHOWN
 DATE: 2/6/24
 JOB: 23-113
 FILE:

A4.01

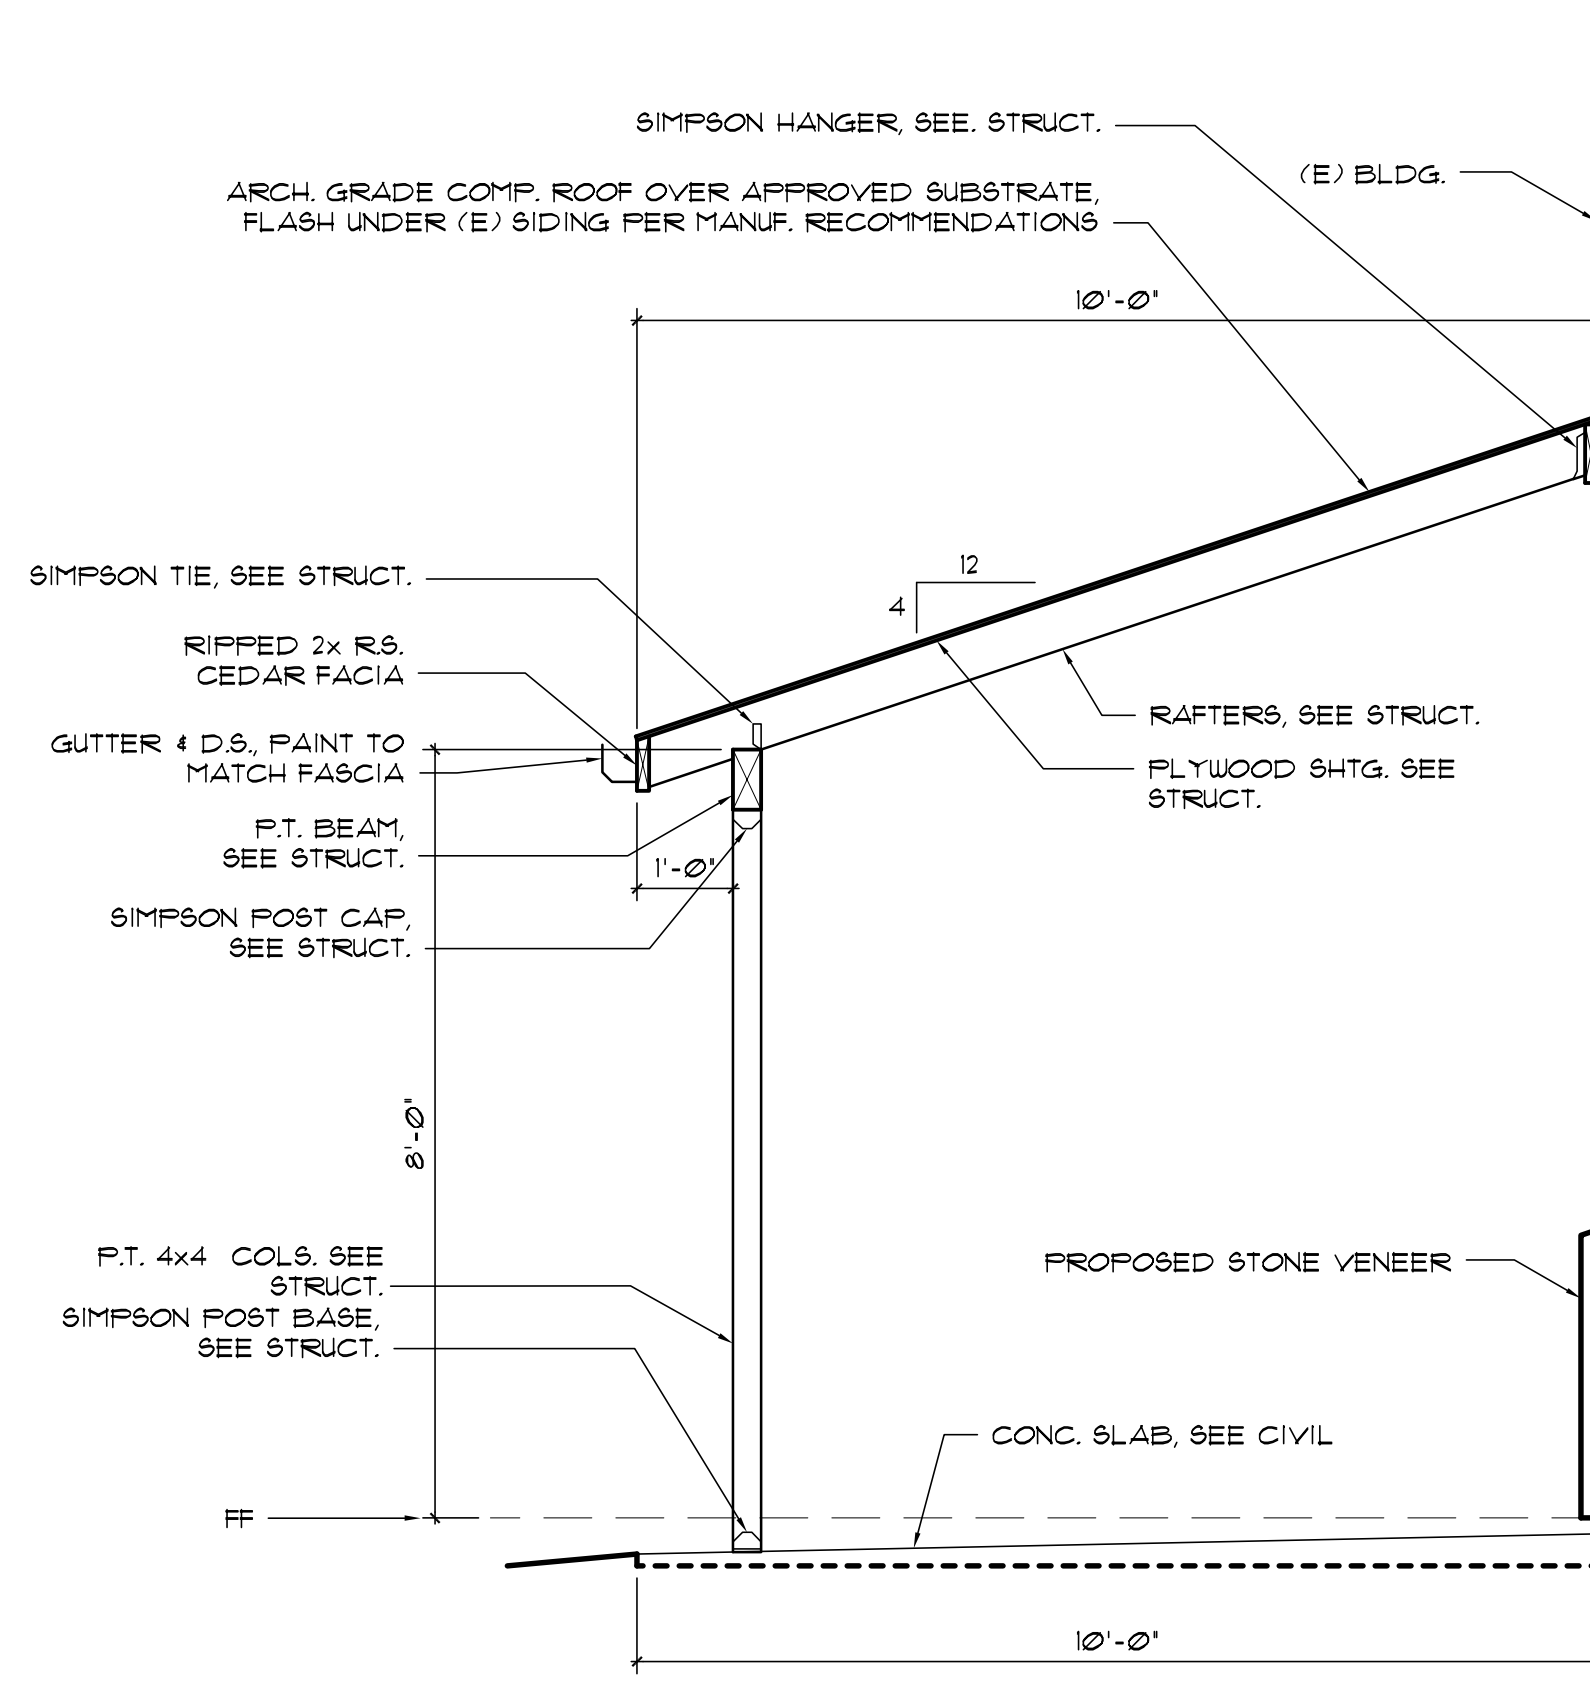

2 PATIO COVER SECTION
 1/2" = 1'-0"

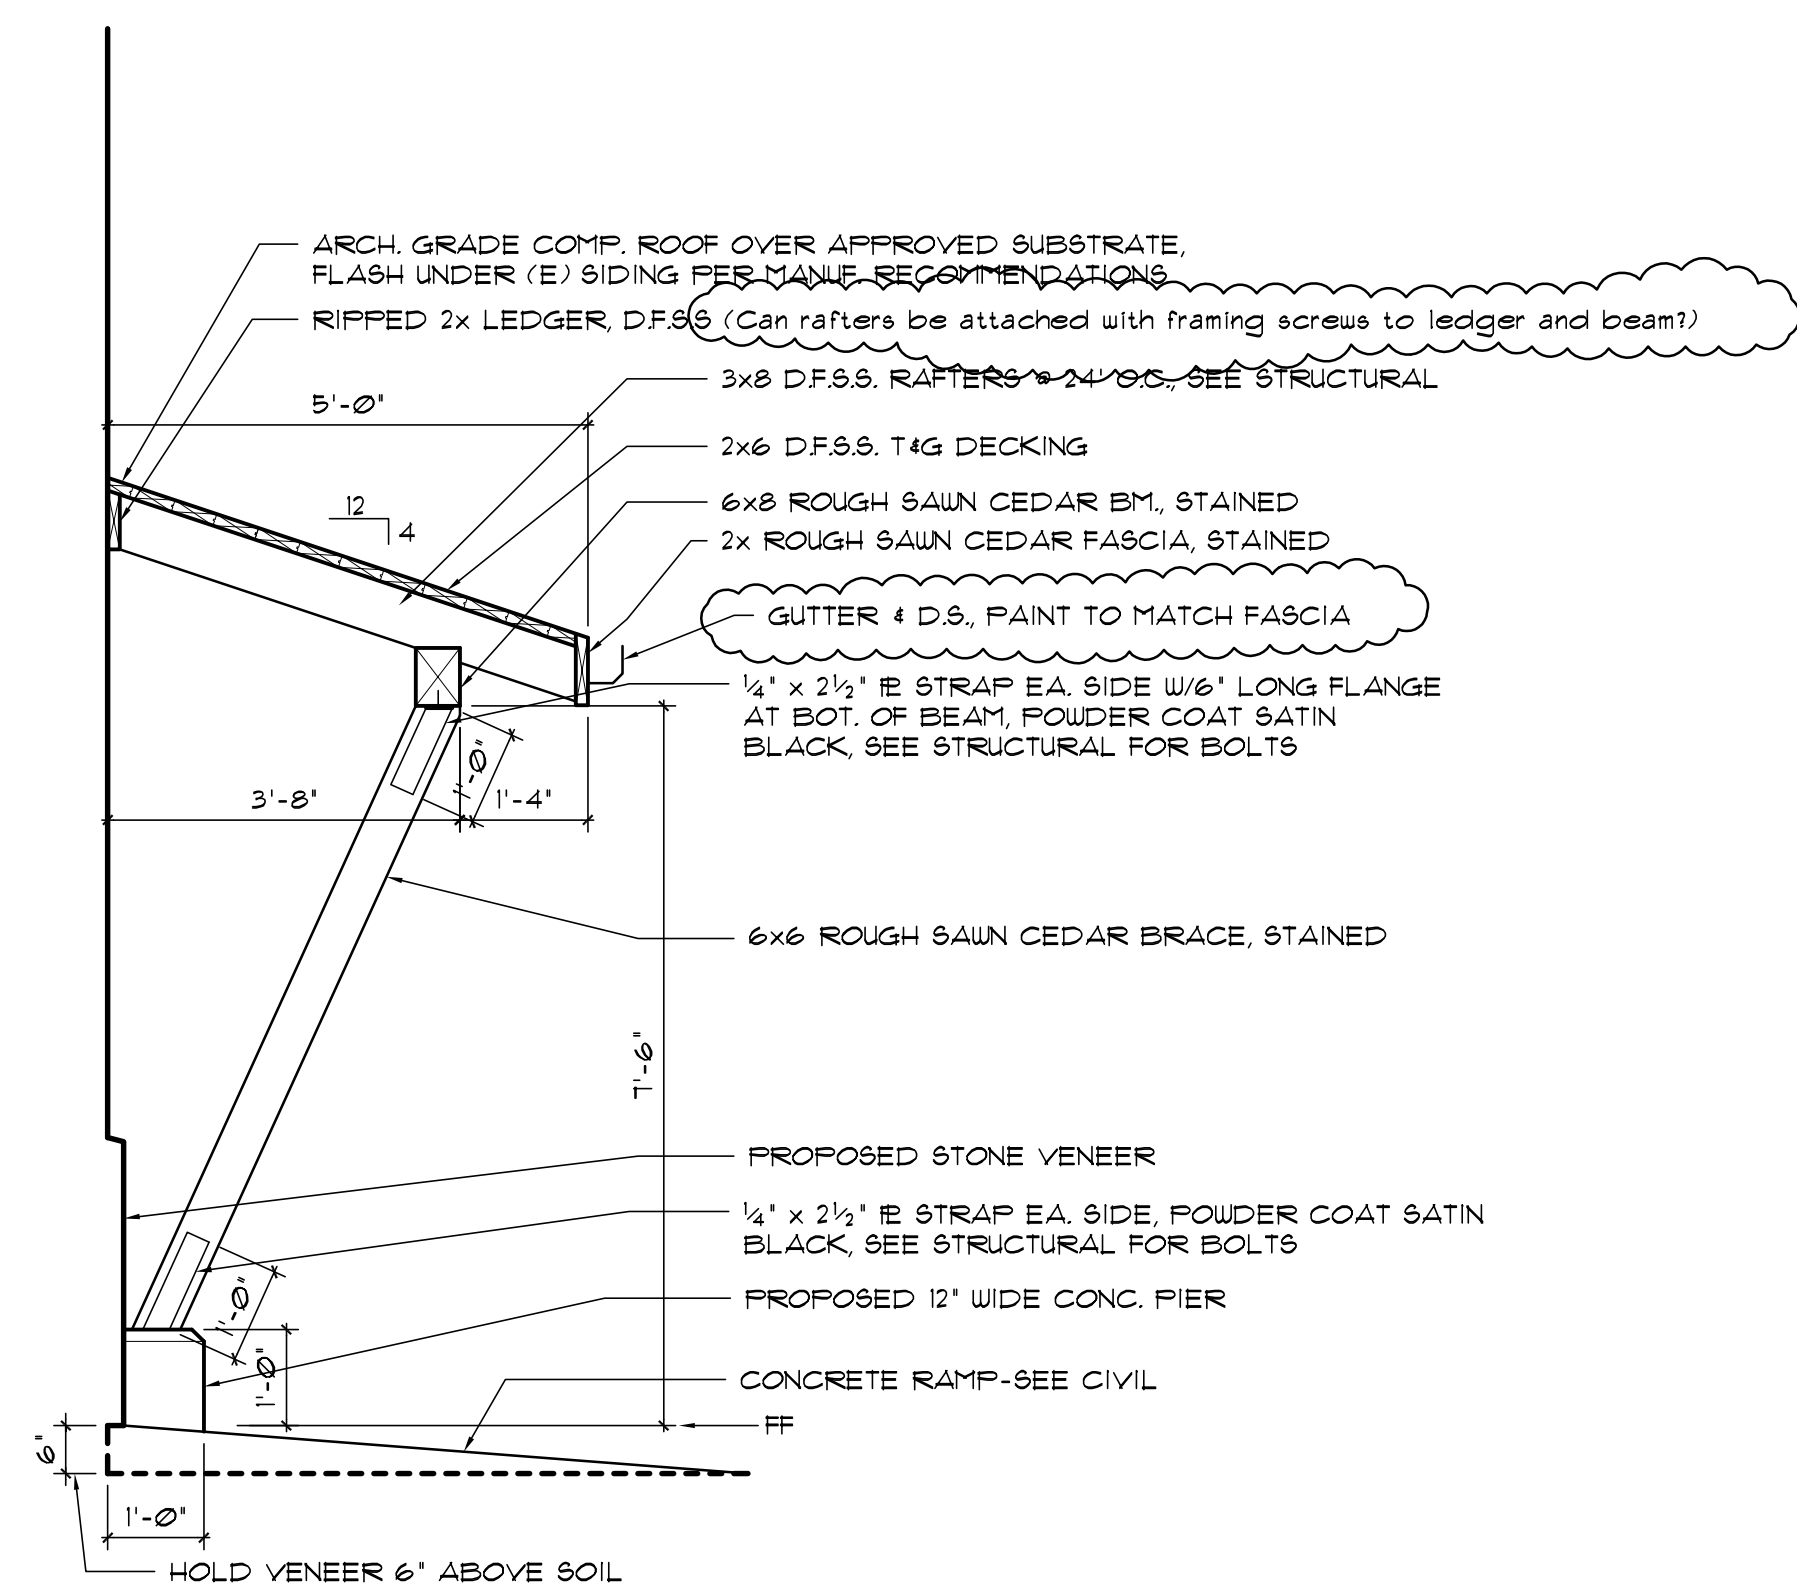

1 CANOPY SECTION
 1/2" = 1'-0"