

LAND USE / DESIGN REVIEW: NOTES

1. ALL PAINT COLORS TO MATCH (E) CAMPUS.




12/04/2024

KEYNOTES

- 1 8" CAST-IN-PLACE CONCRETE WITH WATER REPELLENT
- 2 FIBER CEMENT PANEL WITH VERTICAL BATTENS 2'0" OC ON VERTICAL SIDING, PAINT TO MATCH (E) MILLER PAINT #8665D "GRISTMILL"
- 3 FIBER CEMENT TRIM BOARDS, 30" JAMES HARDIE, PAINT TO MATCH (E) MILLER PAINT #8665D "GRISTMILL"
- 4 FIBER CEMENT TRIM BOARDS, 3 1/2" JAMES HARDIE, PAINT TO MATCH (E) MILLER PAINT #8665D "GRISTMILL"
- 5 FIBERGLASS WINDOWS, TRIPLE PANE (W/ LOW E-GLASS), PELLA, "BROWN"
- 6 CANOPY
- 7 METAL FASCIA, MATCH AEP SPAN, "FOREST GREEN"
- 8 STANDING SEAM METAL ROOF SYSTEM, AEP SPAN, "FOREST GREEN"
- 9 SNOW GUARDS, RAIL TYPE, SEAM MOUNTED, TO MATCH AEP SPAN "FOREST GREEN"
- 10 OVERHEAD COILING DOOR, POWDERCOAT TO MATCH (E) MILLER PAINT #8665D "GRISTMILL" OR TAN


LEGEND

**SANDY OPS EXPANSION
 MAINTENANCE BLDG**
 16610 CHAMPION WAY
 SANDY, OR 97055

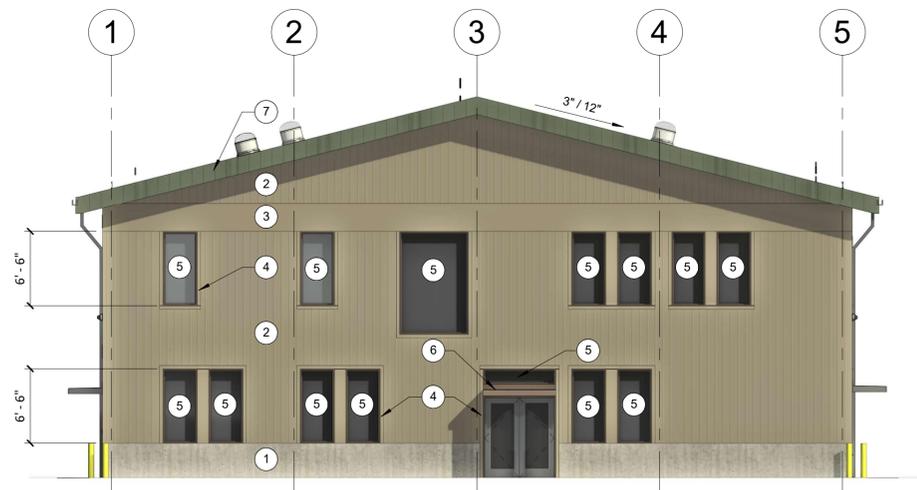


6 BUILDING ELEVATION - NORTHWEST APP

APP 01 SCALE: 1/8" = 1'-0"

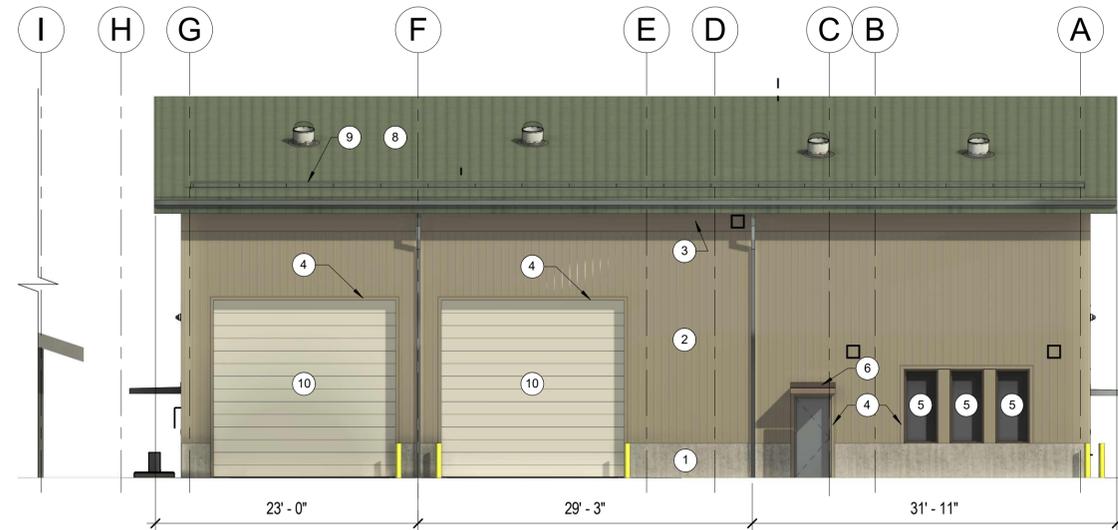


5 BUILDING ELEVATION - NORTHEAST APP

APP 01 SCALE: 1/8" = 1'-0"

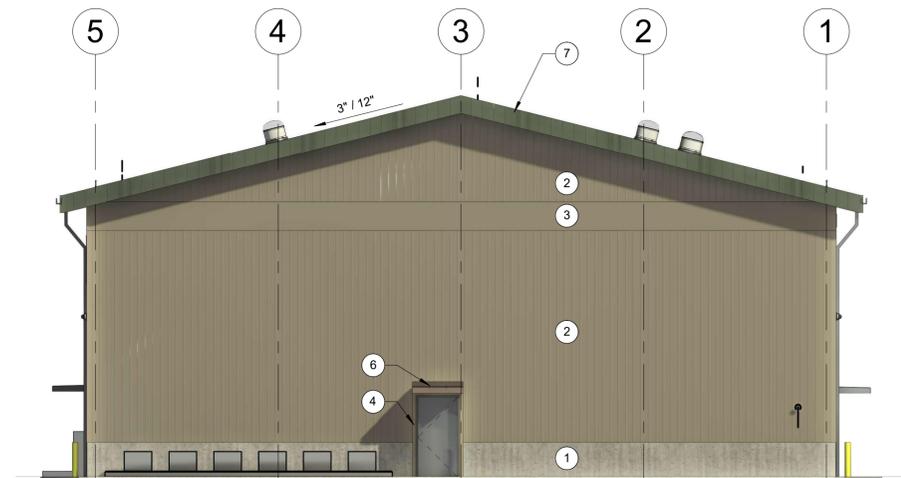


4 BUILDING ELEVATION - SOUTHEAST APP

APP 01 SCALE: 1/8" = 1'-0"

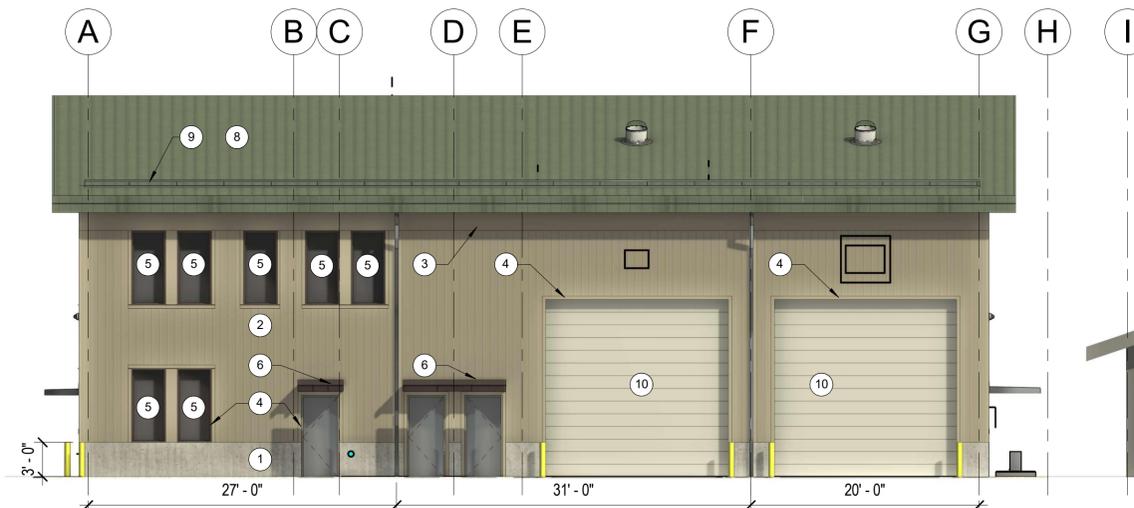


3 BUILDING ELEVATION - SOUTHWEST APP

APP 01 SCALE: 1/8" = 1'-0"

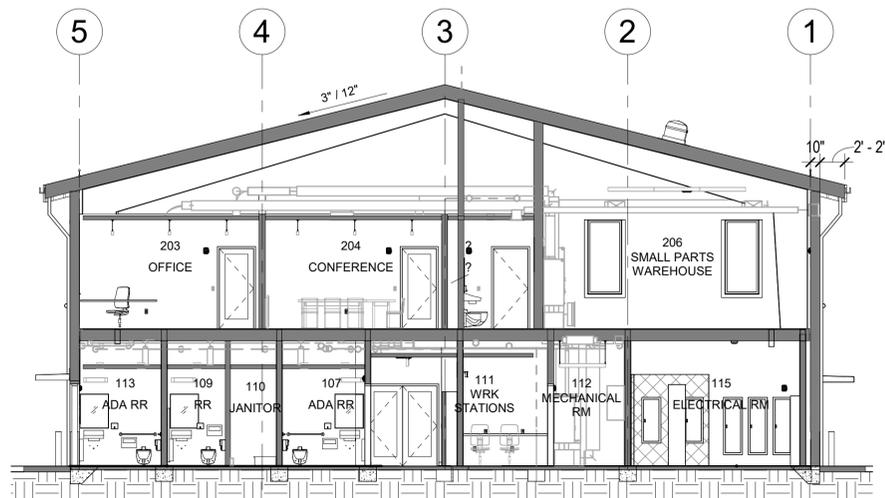

2 BUILDING SECTION - NORTH/SOUTH APP

APP 01 SCALE: 1/8" = 1'-0"

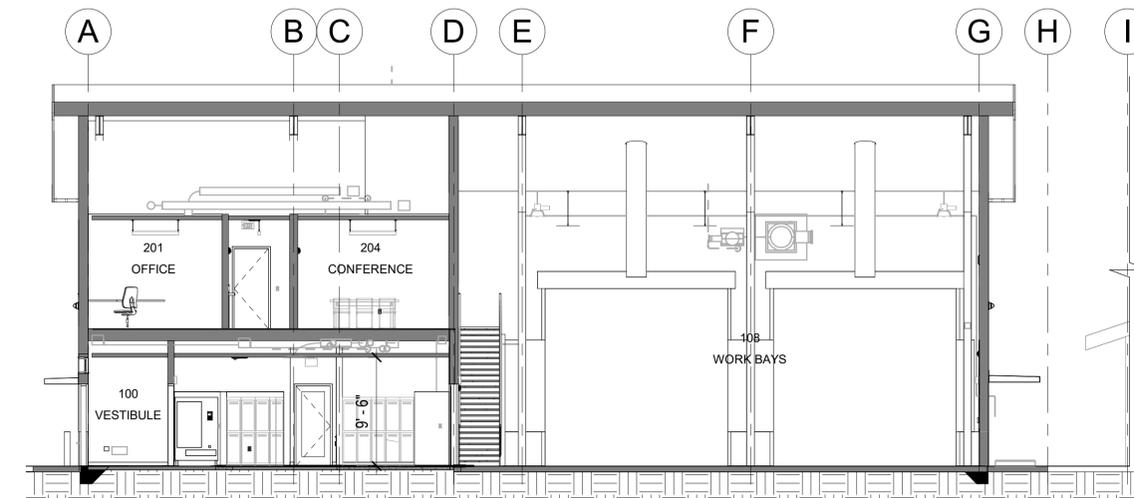

1 BUILDING SECTION - EAST/WEST APP

APP 01 SCALE: 1/8" = 1'-0"

DATE	ISSUED BY	DESCRIPTION

ISSUANCE
 LAND USE / DESIGN REVIEW
 DATE
 10/08/24
 SCALE
 As indicated
 PROJECT NUMBER
 202324.00
 DRAWN BY SAW
 CHECKED BY Checker
 APPROVED BY Approver
 DRAWING TITLE
**BUILDING EXTERIOR
 ELEVATIONS - APPLICATION**

SHEET NUMBER

APP 01

22" X 34" AT FULL SCALE | 0 1" BAR IS ONE INCH ON ORIGINAL DRAWING | 10/8/2024 1:57:53 PM