


EXHIBIT H

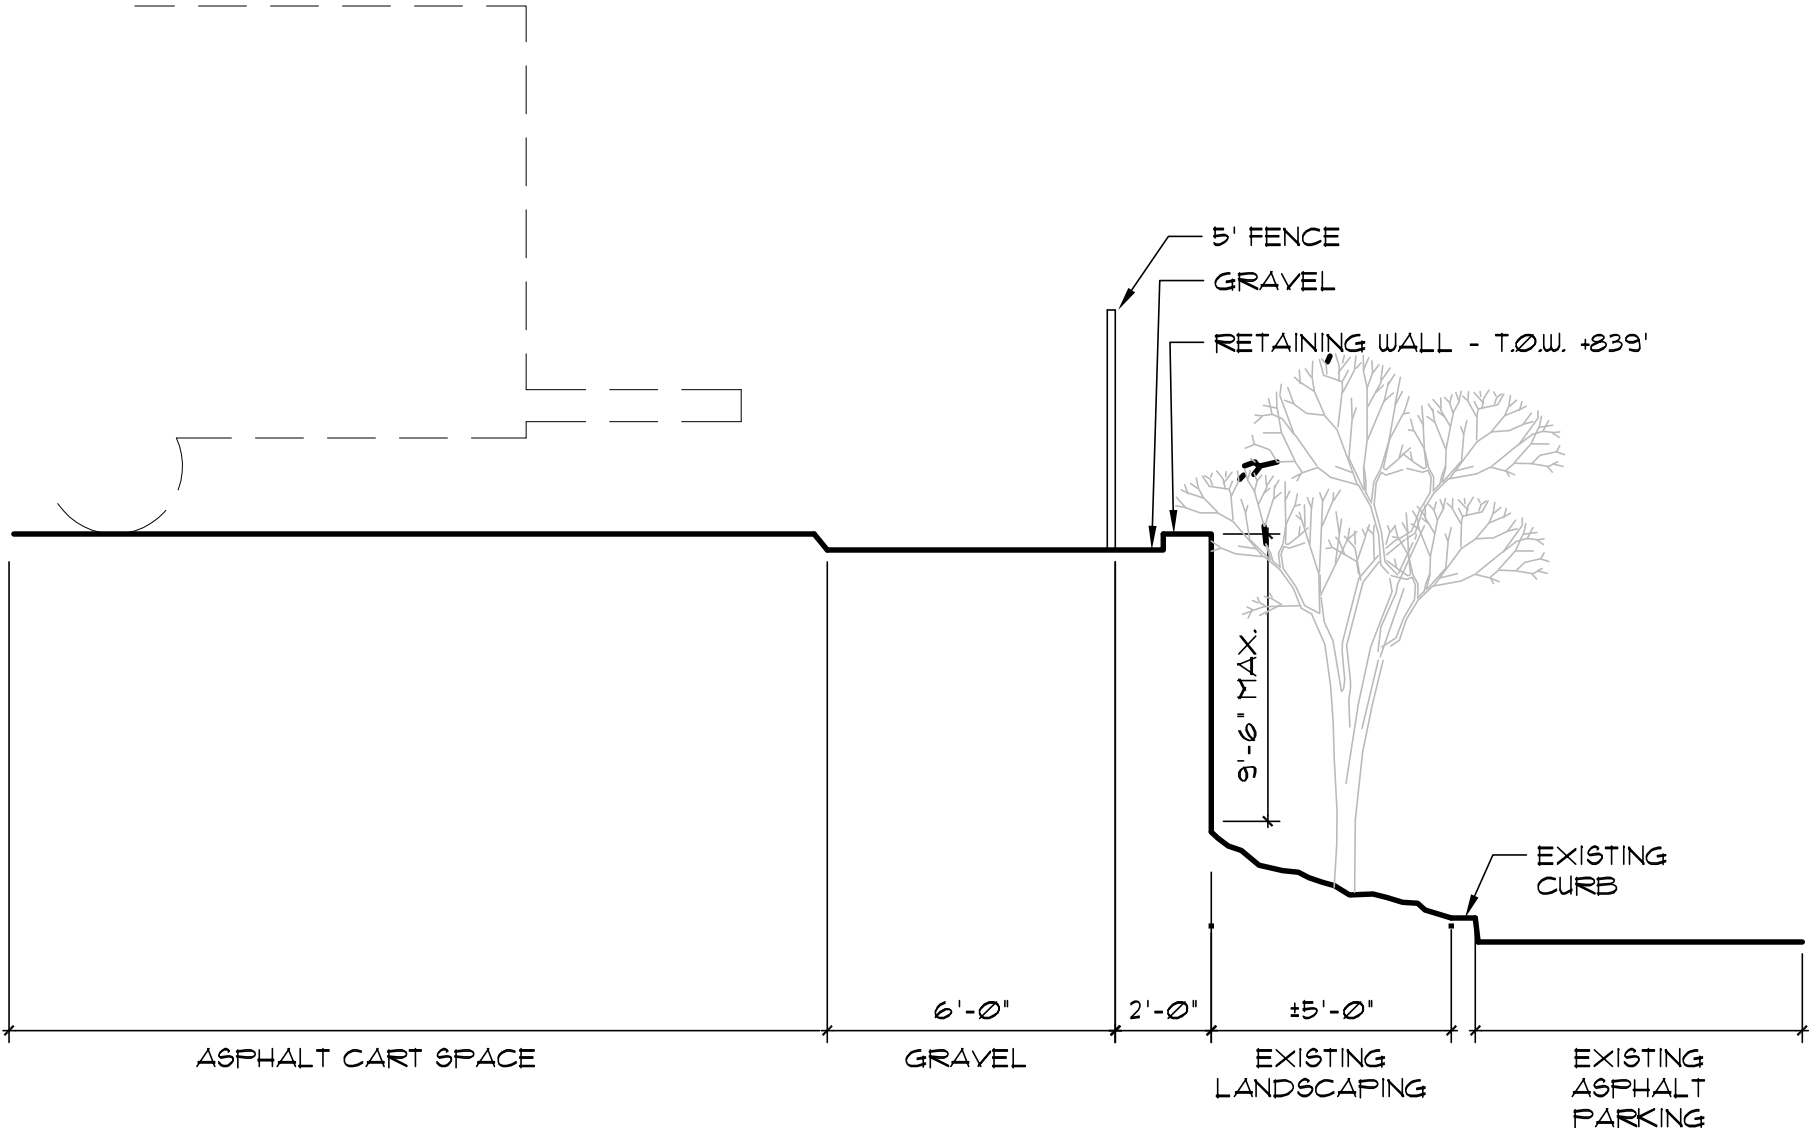


NORTH OF NORTH CARTS
RETAINING WALL-FENCE SECTION

THE RIFFLE FOOD CART BUILDING - Section A

KEYSTONE Architecture Planning and Project Management LLC
T: 503-761-1362 F: 503-760-0534

1/4" = 1'-0"
4/19/22

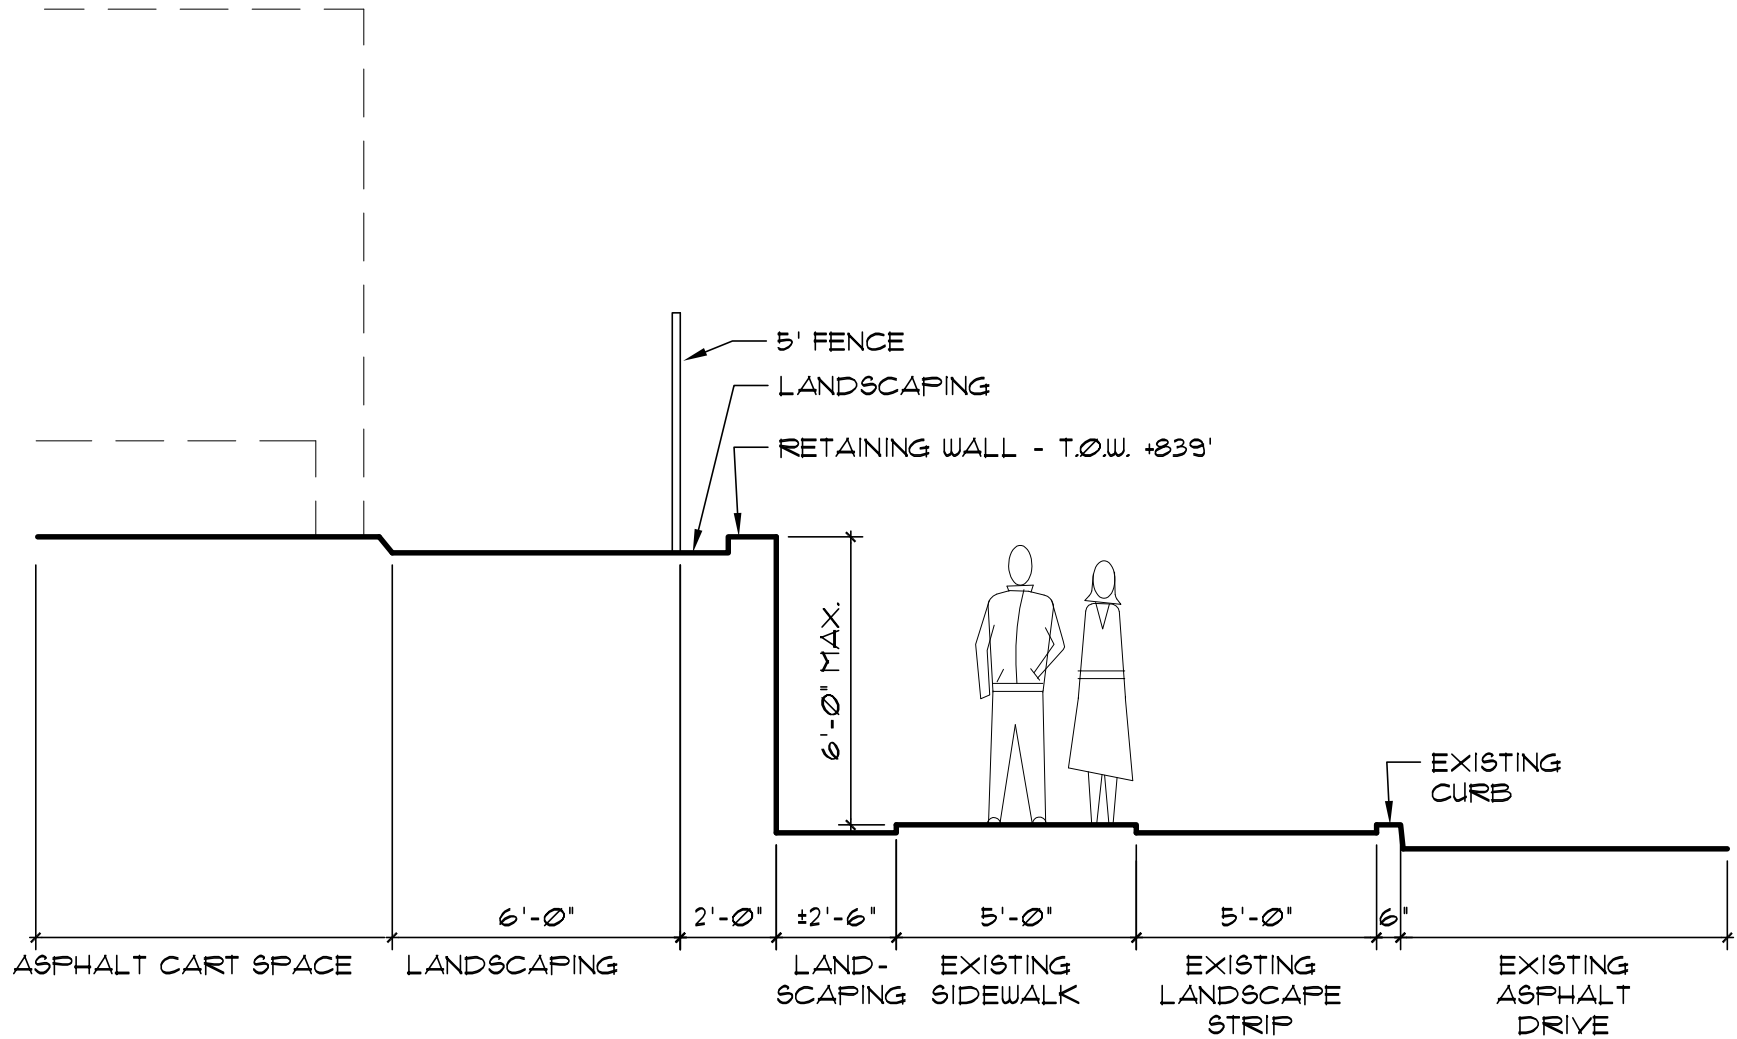


WEST OF NORTH CARTS
 RETAINING WALL-FENCE SECTION

THE RIFFLE FOOD CART BUILDING - Section B

KEYSTONE Architecture Planning and Project Management LLC
 T: 503-761-1362 F: 503-760-0534

1/4" = 1'-0"
 4/19/22

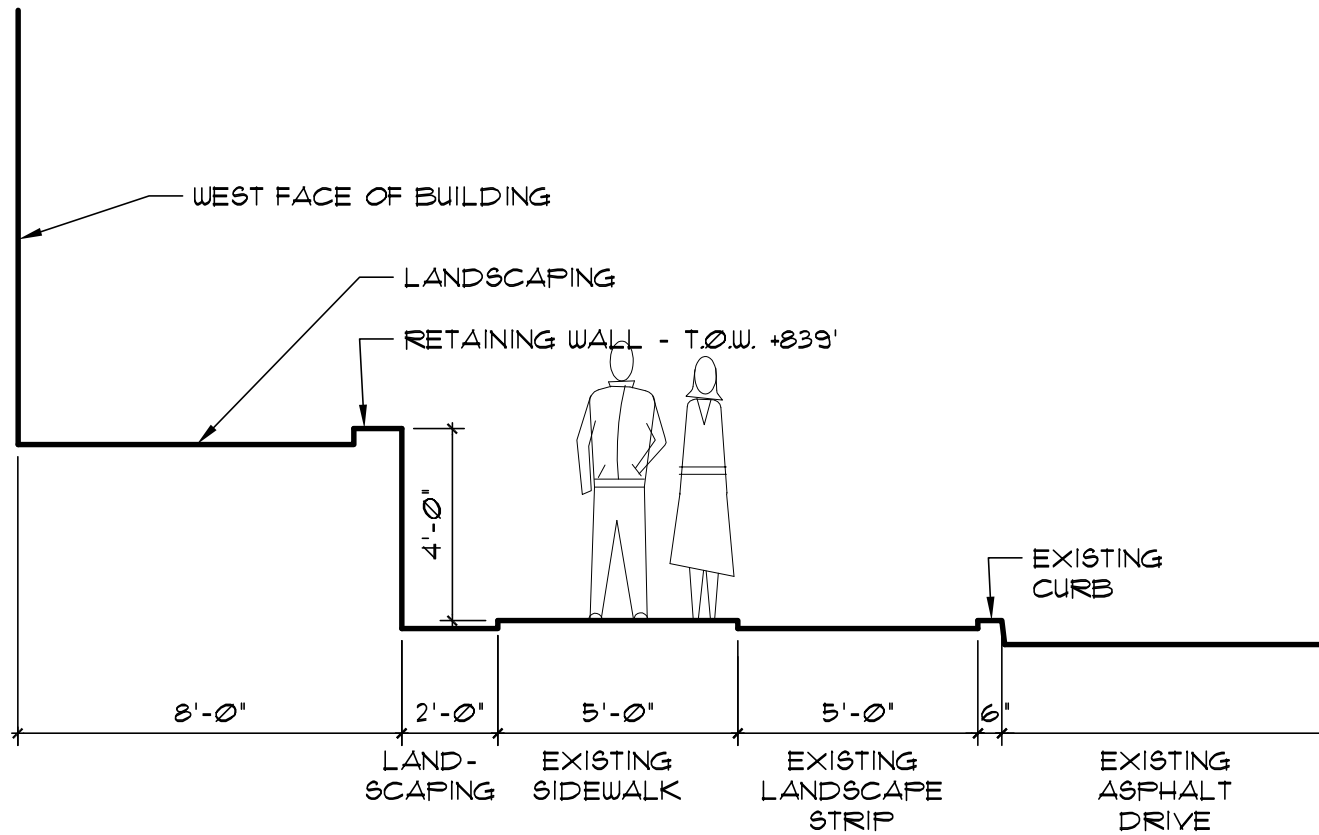


WEST OF BUILDING
 RETAINING WALL-FENCE SECTION

THE RIFFLE FOOD CART BUILDING - Section C

KEYSTONE Architecture Planning and Project Management LLC
 T: 503-761-1362 F: 503-760-0534

1/4" = 1'-0"
 4/19/22

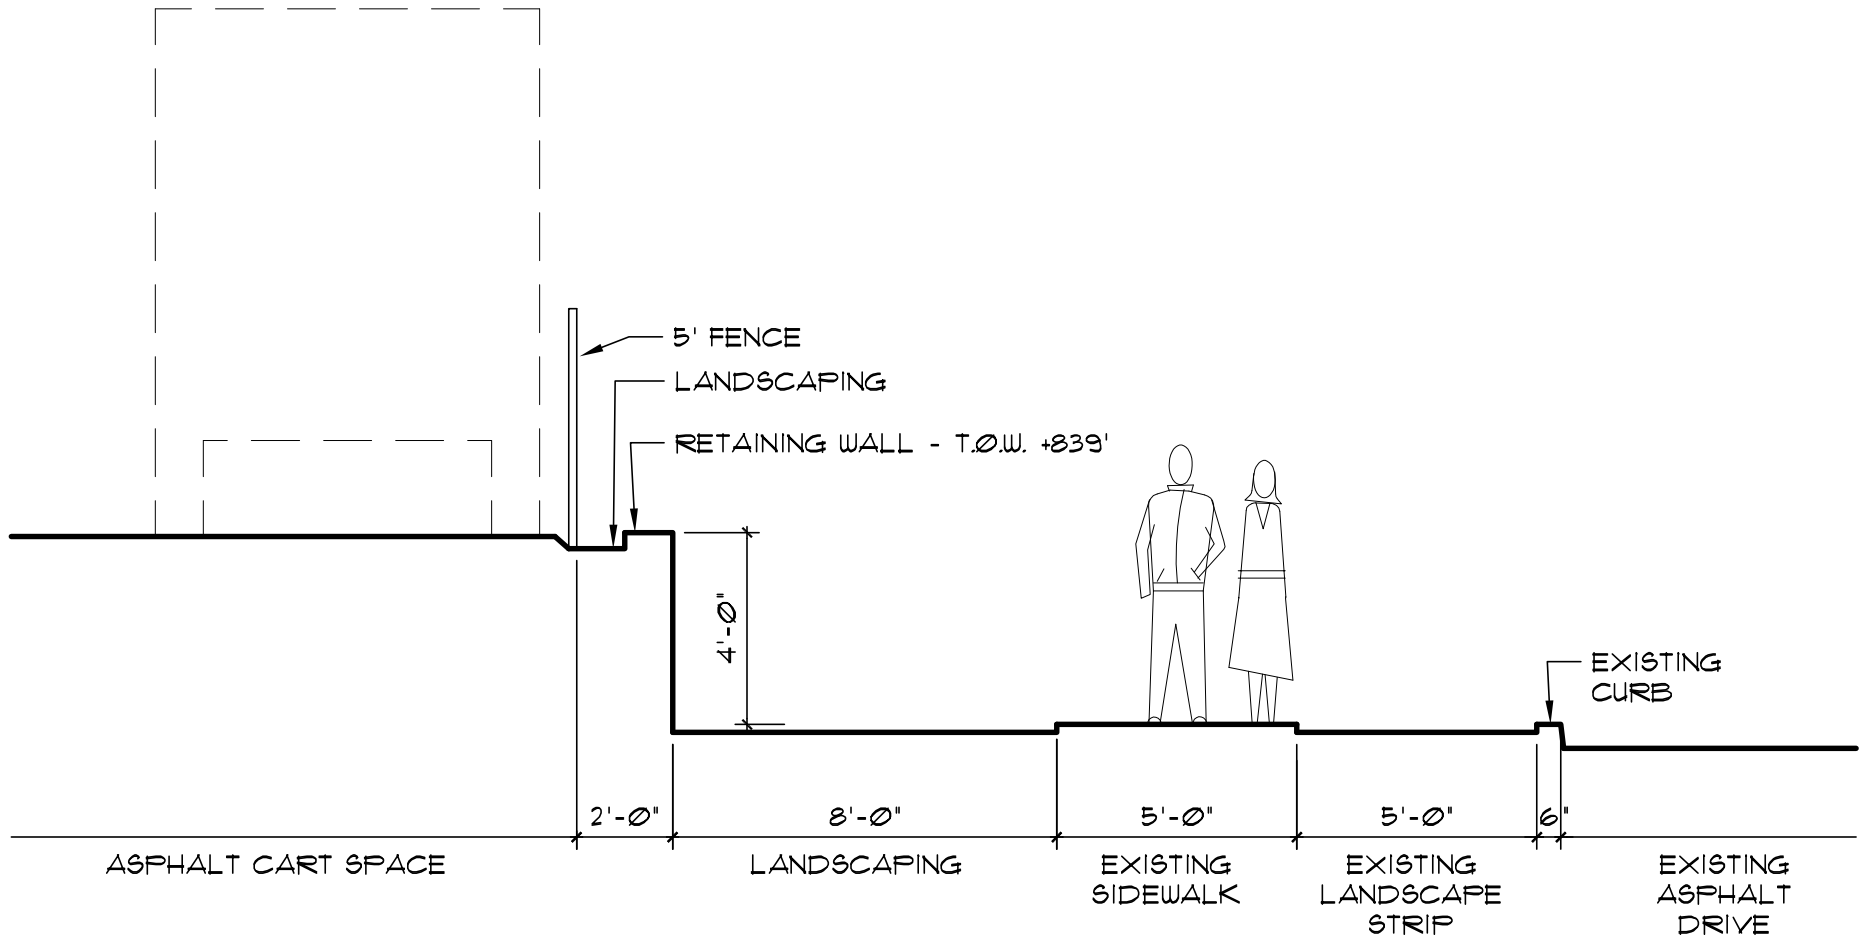


WEST OF SOUTH CARTS
 RETAINING WALL-FENCE SECTION

THE RIFFLE FOOD CART BUILDING - Section D

KEYSTONE Architecture Planning and Project Management LLC
 T: 503-761-1362 F: 503-760-0534

1/4" = 1'-0"
 4/19/22

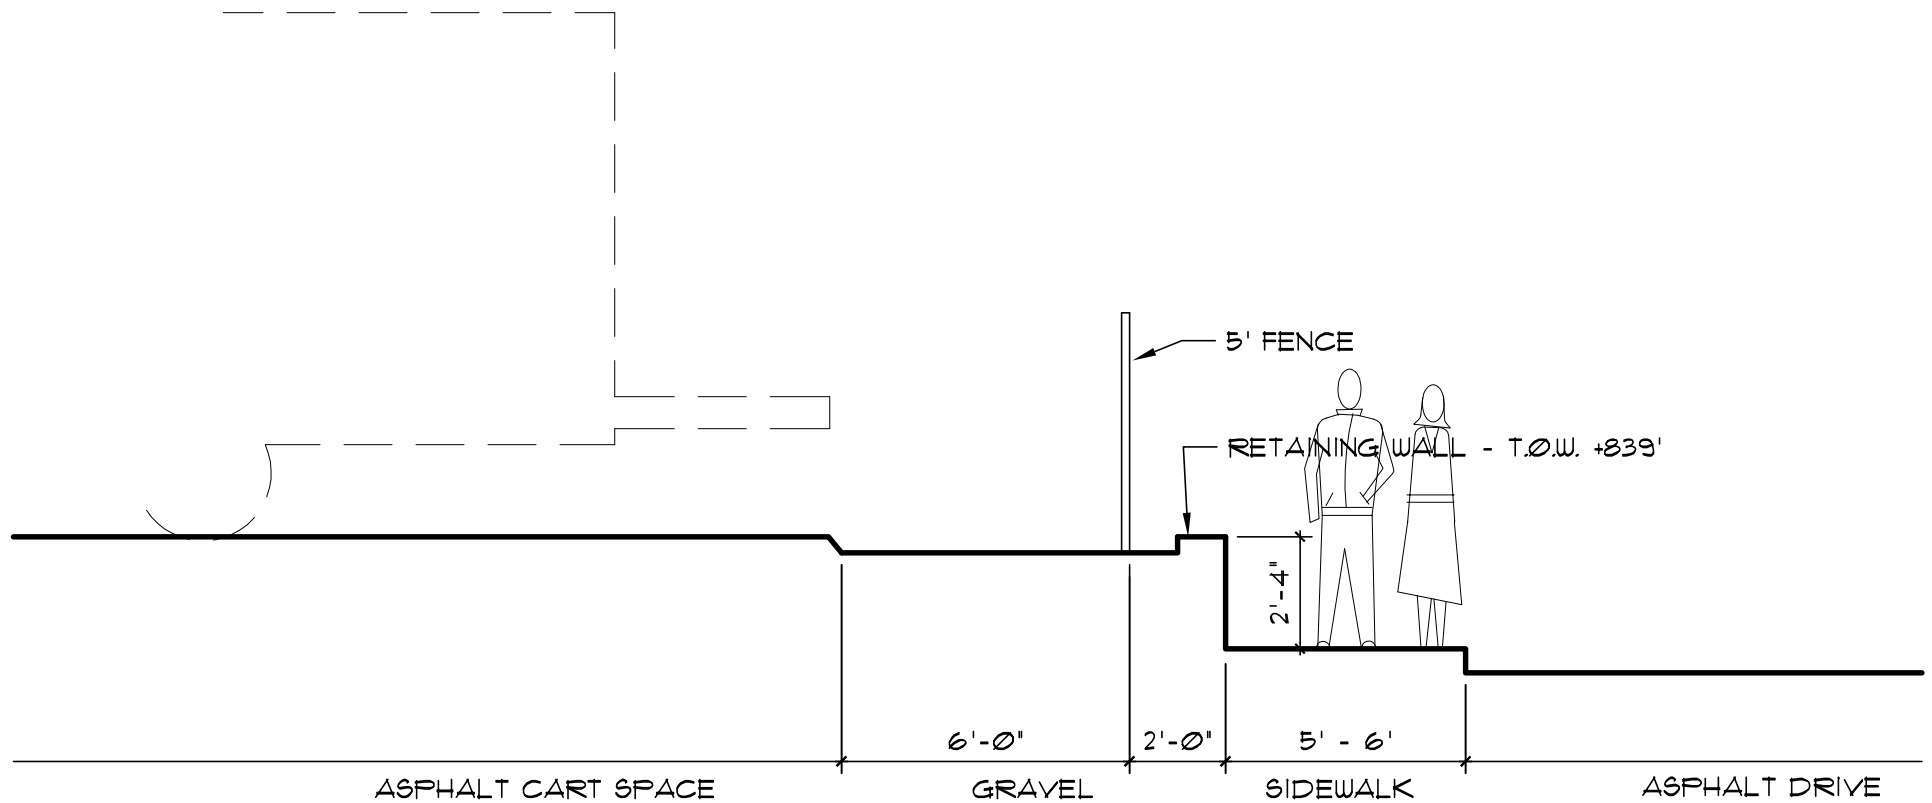

SOUTH OF SOUTH CARTS
 RETAINING WALL-FENCE SECTION

THE RIFFLE FOOD CART BUILDING - Section E

KEYSTONE Architecture Planning and Project Management LLC
 T: 503-761-1362 F: 503-760-0534

1/4" = 1'-0"
 4/19/22