


SITE ELEVATION-SECTION - A

THE RIFFLE FOOD CART BUILDING

KEYSTONE Architecture Planning and Project Management LLC
 T: 503-761-1362 F: 503-760-0534

1/16" = 1'-0"
 4/19/22

EXHIBIT L

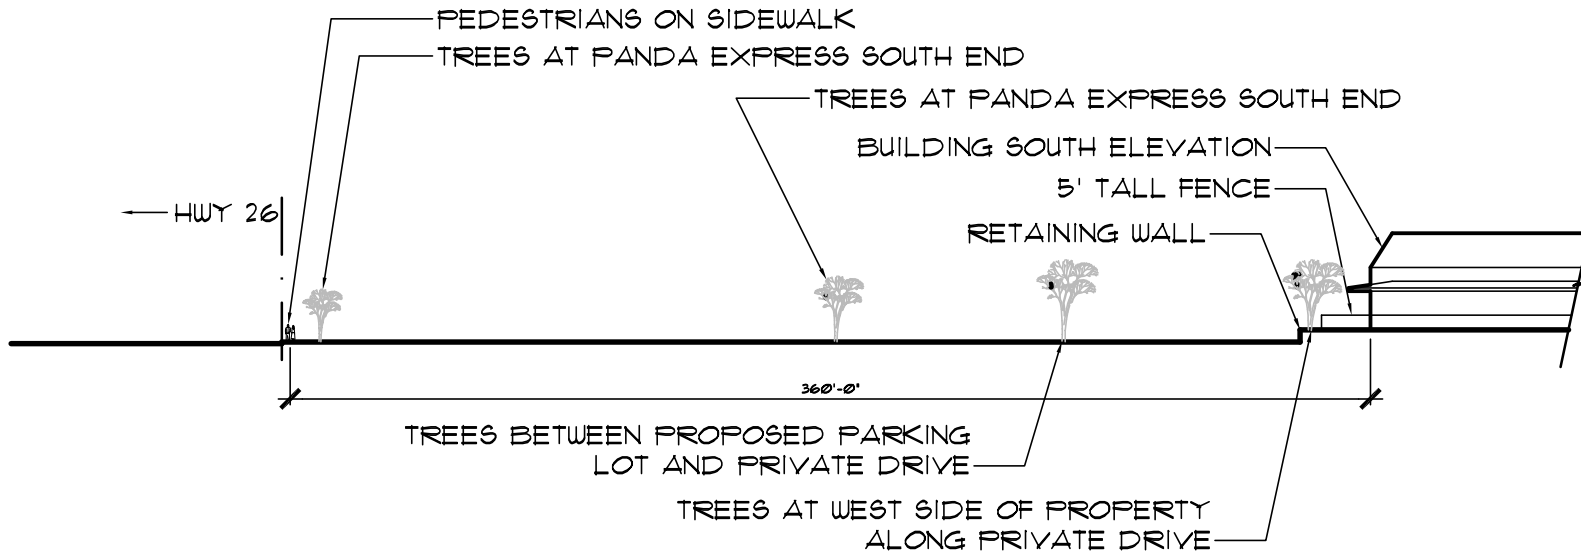

SITE ELEVATION-SECTION - B

THE RIFFLE FOOD CART BUILDING

KEYSTONE Architecture Planning and Project Management LLC
T: 503-761-1362 F: 503-760-0534

1/64" = 1'-0"
4/19/22