


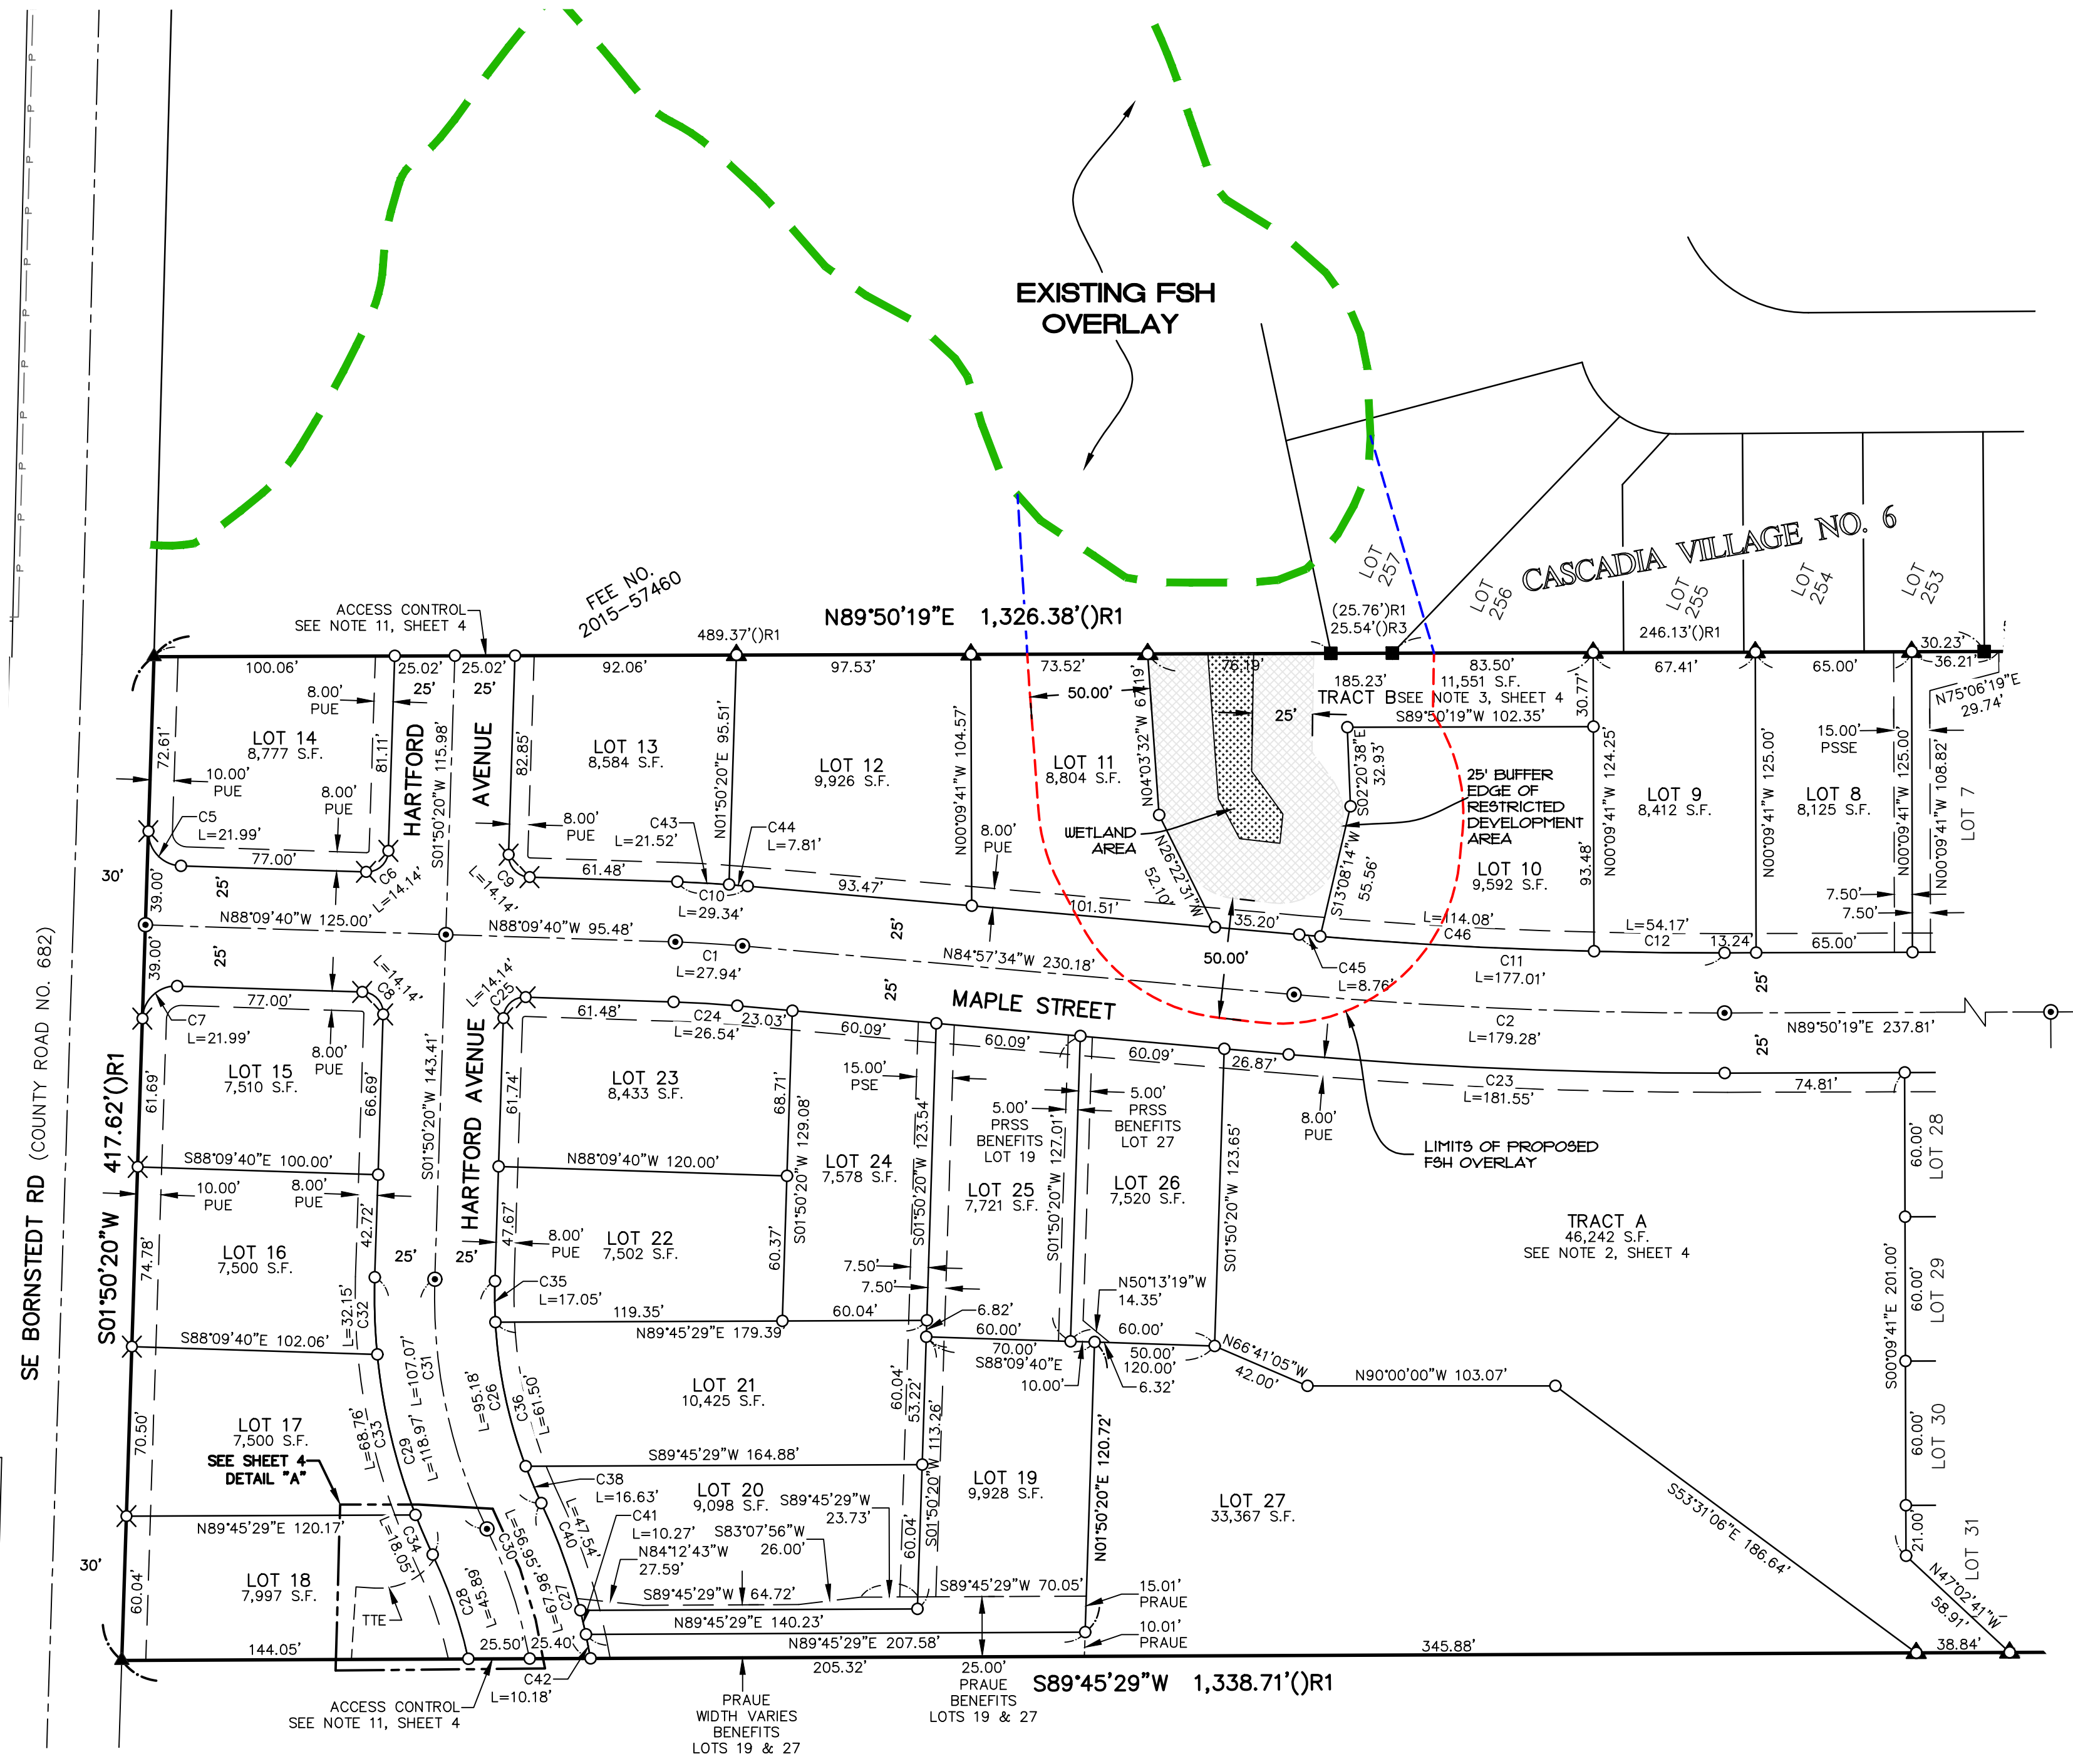


BORNSTEDT VIEWS FSH OVERLAY SKETCH MAP


LEGEND

-  LIMITS OF PROPOSED FSH OVERLAY
-  POTENTIAL FSH OVERLAY OFF SITE
-  EXISTING FSH OVERLAY



REGISTERED PROFESSIONAL LAND SURVEYOR

 OREGON
 JULY 15, 2003
 RAY L. MOORE
 49710
 RENEWAL DATE: 12/31/26

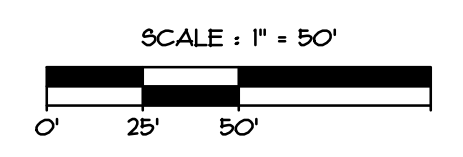

ALL COUNTY
 SURVEYING | PLANNING | ENGINEERING

ALL COUNTY SURVEYORS & PLANNERS, INC
 CONTACT: RAY L. MOORE
 P.O. BOX 955 SANDY, OR 97055
 PHONE: 503.668.3151
 DWG NUMBER: 24-017-FSH MAP.dwg
 DATE OF PLOT: 6-23-26