


# EXHIBIT E

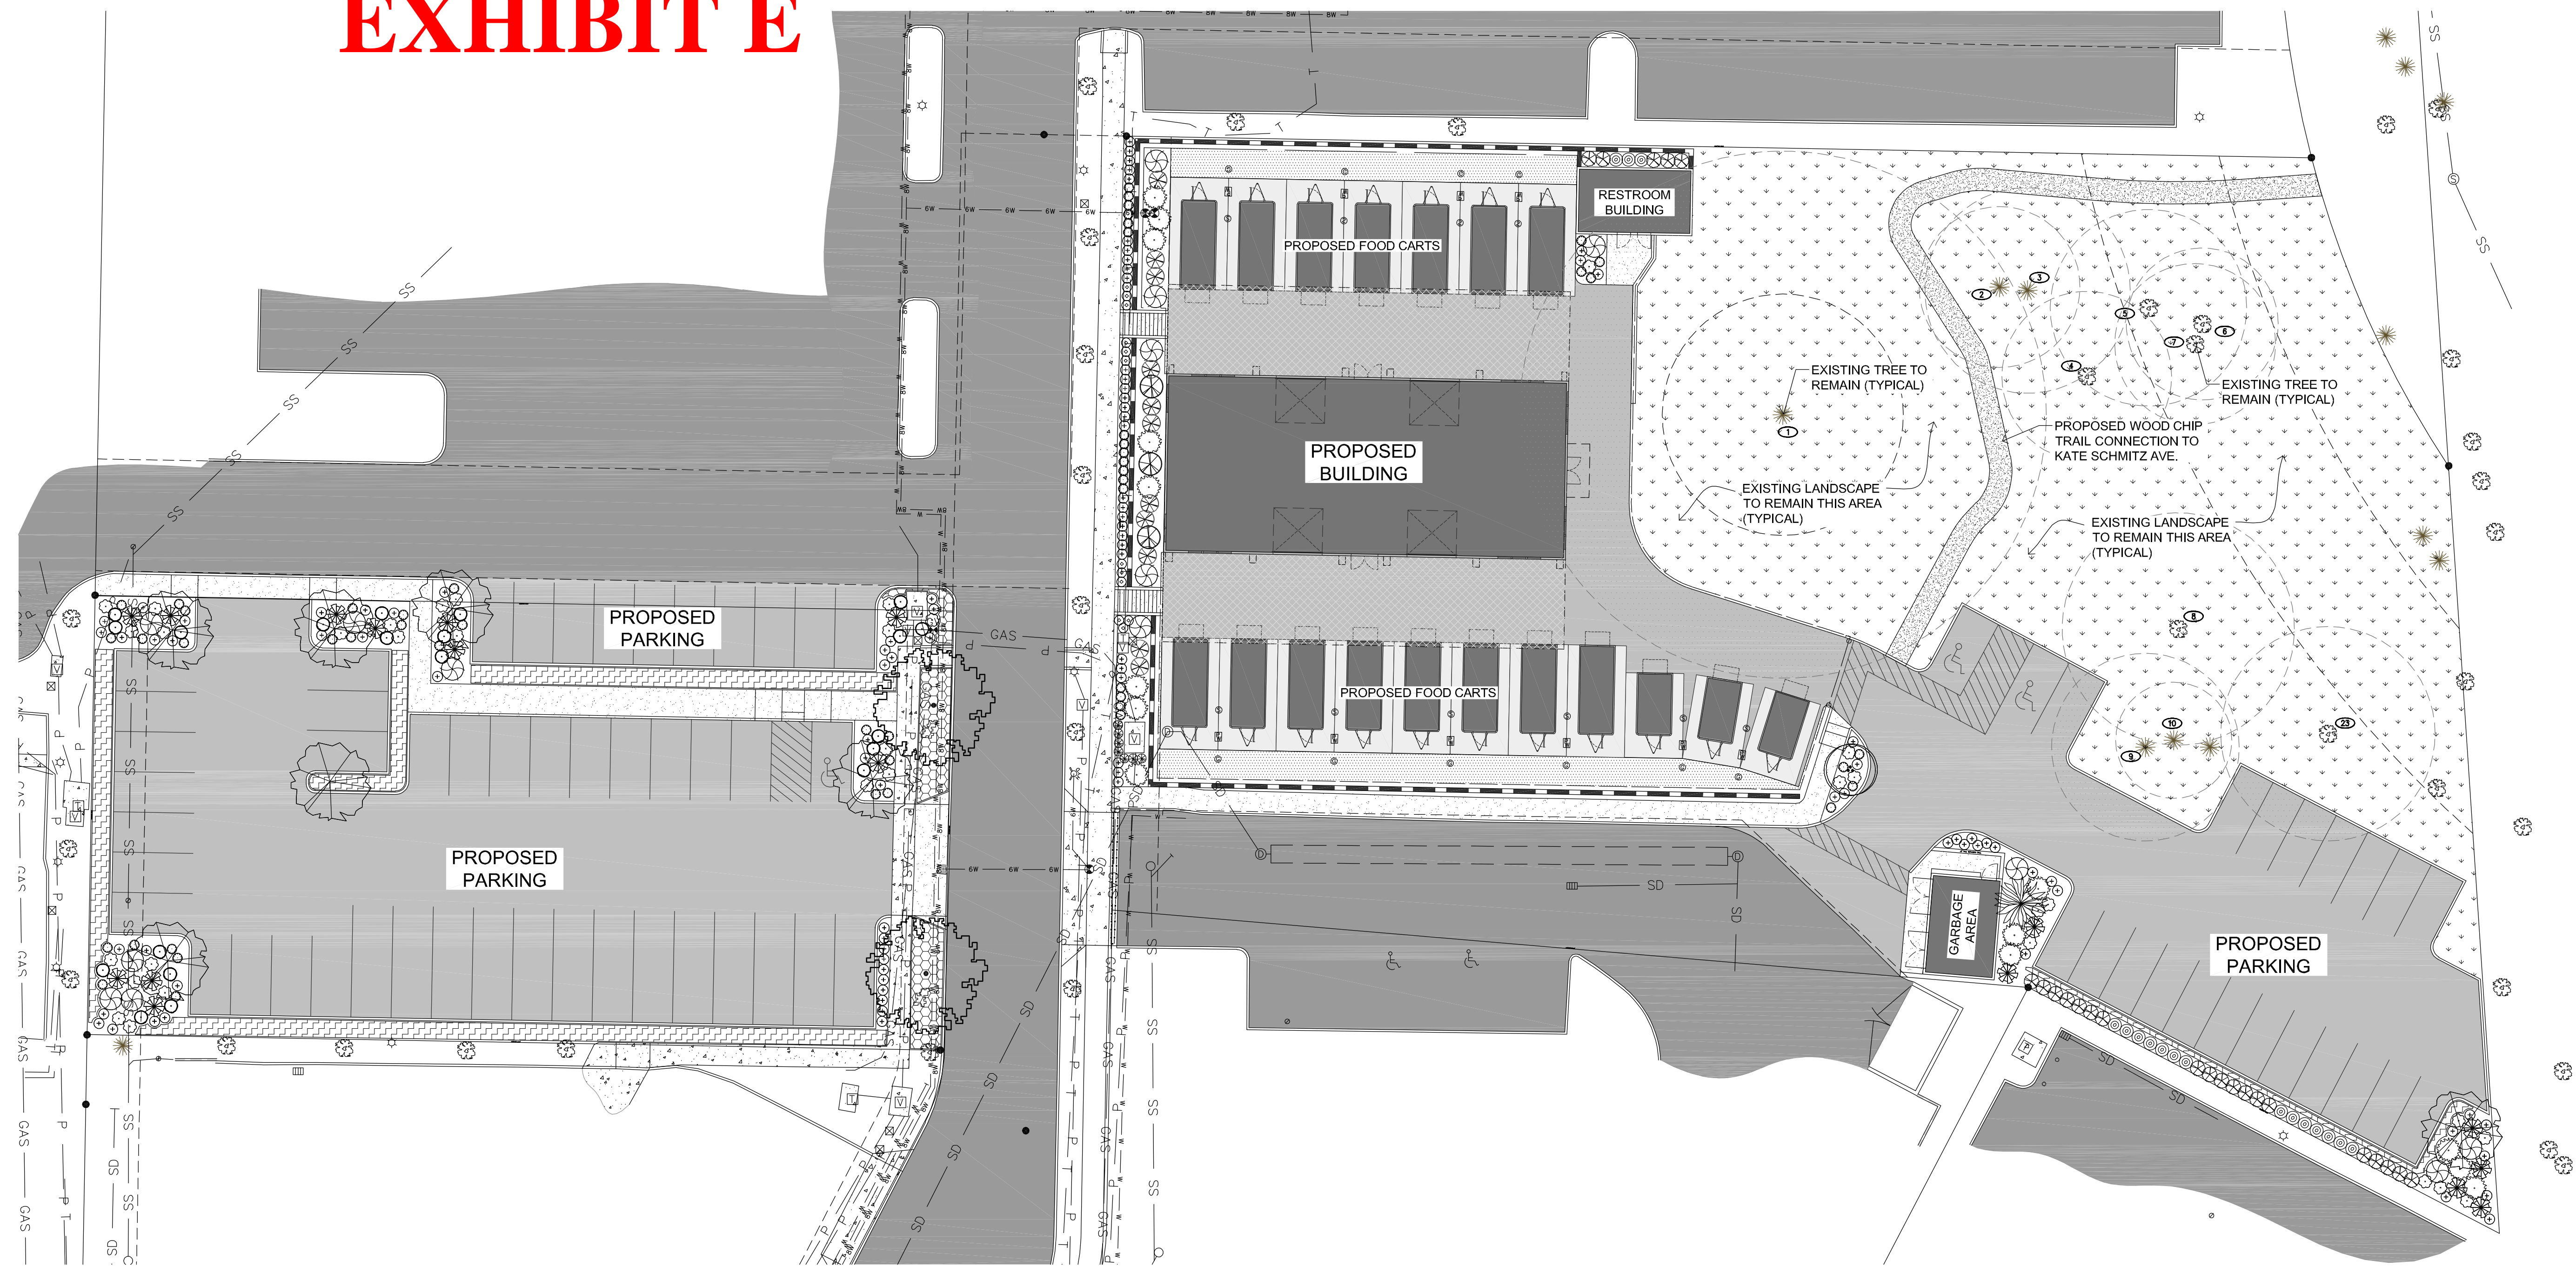

**SUGGESTED PLANT MATERIALS LISTING:**

Botanical name Common Name					
SYM	TREES	QTY.	SIZE	CONDITION	REMARKS
⊙	Acer circinatum Vine Maple	1	6-7"	B&B	Multi-stem Collected
⊙	Acer rubrum 'Bowhall' Bowhall Maple	2	2" Cal.	B&B	
⊙	Cupressocyparis leylandii 'Monical' Emerald Isle Leyland Cypress	1	6-7"	B&B	
⊙	Cupressus sempervirens 'Monshel' Tiny Tower Italian Cypress	3	6-7"	B&B	
⊙	Styrax japonica Japanese Snowbell	7	1.5" Cal.	B&B	
<b>Total Trees</b>		<b>14</b>			

**SUGGESTED PLANT MATERIALS LISTING:**

Botanical name Common Name					
SYM	SHRUBS	QTY.	SIZE	CONDITION	REMARKS
⊙	Berberis thunbergii 'Crimson Pygmy' Crimson Pygmy Barberry	34	1 Gal	Can	
⊙	Choisya ternata 'Sundance' Sundance Mexican Orange	17	3 Gal	Can	
⊙	Euonymus alata 'Compactus' Compact Winged Euonymus	14	5 Gal	Can	
⊙	Euonymus fortunei 'Gold Splash' Gold Splash Euonymus	97	1 Gal	Can	
⊙	Euonymus japonicus 'Silver King' Silver King Euonymus	24	1 Gal	Can	
⊙	Hakonechloa macro 'All Gold' All Gold Japanese Forest Grass	7	1 Gal	Can	
⊙	Hemerocallis x 'Stella de Oro' Stella De Oro Dwarf Daylily	12	2 Gal	Can	
⊙	Rudbeckia fulgida 'Goldsturm' Goldsturm Black-Eyed Susan	50	2 Gal	Can	

**SUGGESTED PLANT MATERIALS LISTING:**

Botanical name Common Name					
SYM	SHRUBS (CONT.)	QTY.	SIZE	CONDITION	REMARKS
⊙	Rhododendron 'PJM Elite' PJM Elite Rhododendron	15	18-24"	Can	
⊙	Rosa 'Pink Supreme Carpet' Pink Supreme Carpet Rose	17	1 Gal	Can	
⊙	Viburnum davidii David Viburnum	20	1 Gal	Can	
⊙	Weigela florida 'Bokraspiwi' Spilled Wine Weigela	11	1 Gal	Can	
<b>Total Shrubs</b>		<b>318</b>			

**SUGGESTED PLANT MATERIALS LISTING:**

Botanical name Common Name					
SYM	GROUND COVER	QTY.	SIZE	CONDITION	REMARKS
⊙	Fragaria x "Lipstick" Lipstick Strawberry	110	4"	Pots	24" O.C.
⊙	Rubus calycinoides 'Emerald Carpet' Creeping Raspberry	400	4"	Pots	24" O.C.
⊙	Wood chip trail - 4" depth minimum	1,040 SF			
⊙	Existing Landscape to Remain 1. Remove all invasive plants 2. Seed all scarred areas due to construction with the following: Sunmark Seeds (Native EC Mix)			Hydroseed	1 lbs. / 1000 sf


REVISIONS


REV.	DATE	DESCRIPTION

SHEET NAME:  
**PLANTING PLAN**

DRAWN BY: \_\_\_\_\_ TM  
CHECKED BY: \_\_\_\_\_ TM  
ISSUE DATE: 03/18/2022  
JOB NO.: 2209


SHEET:  
**L1**  
OF 2

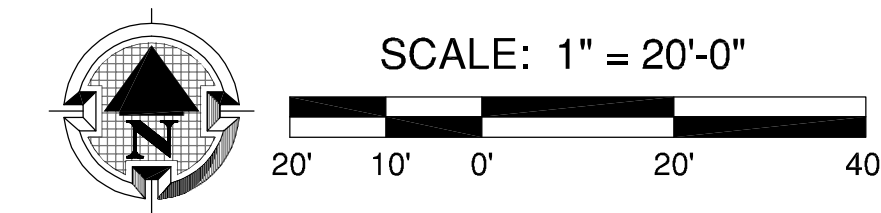

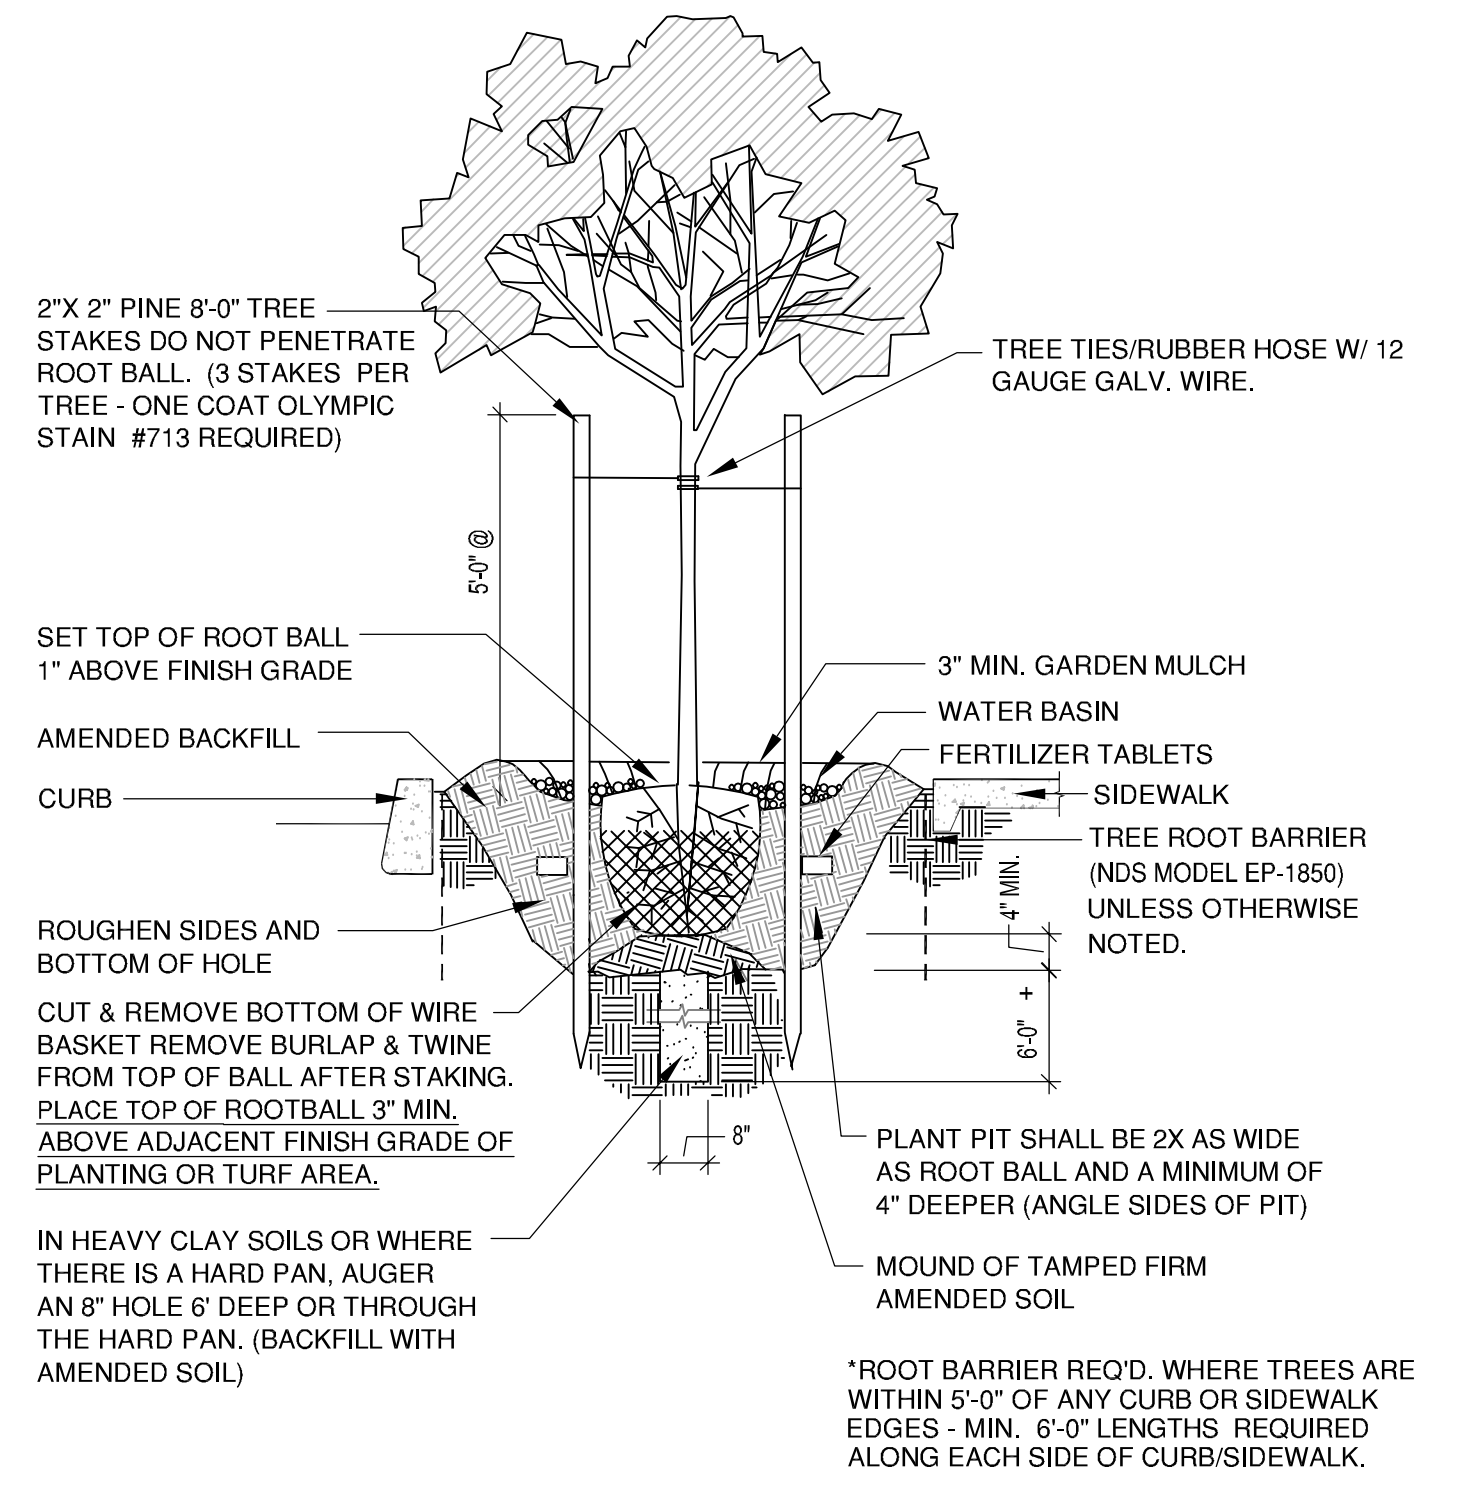


**TREE PLANTING DETAIL**

N.T.S.

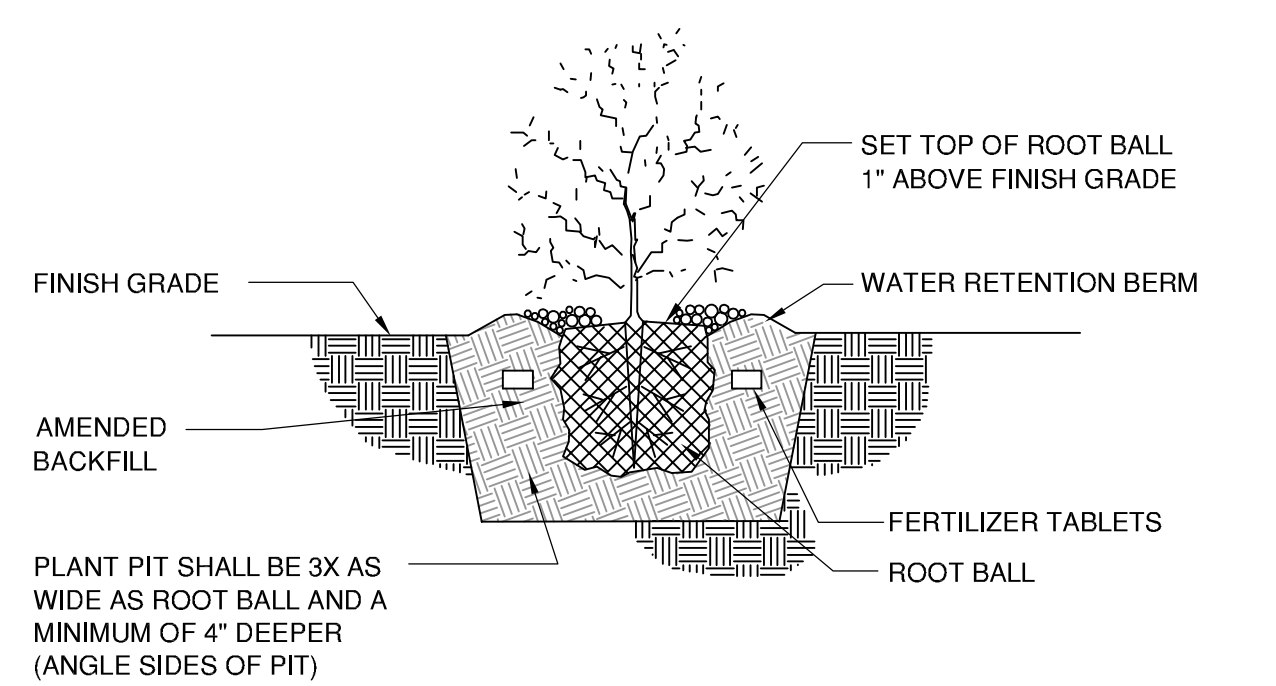


**SHRUB PLANTING DETAIL**

N.T.S.

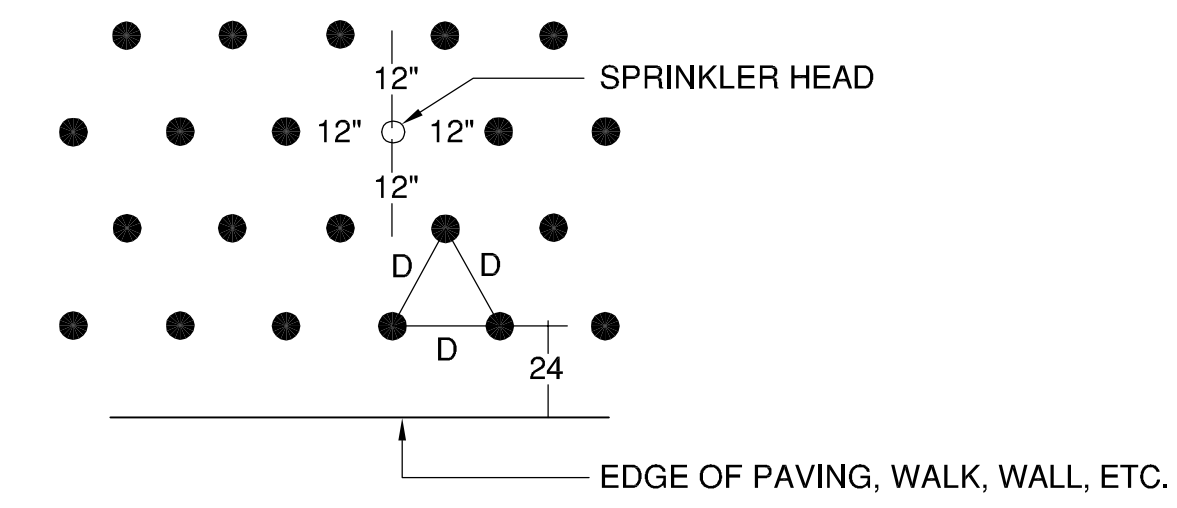


NOTE:  
LOCATE PLANTS SPACED EQUAL DISTANCE (D)  
FROM EACH OTHER AS SPECIFIED AND  
MINIMUM OF 12" FROM SPRINKLER HEAD

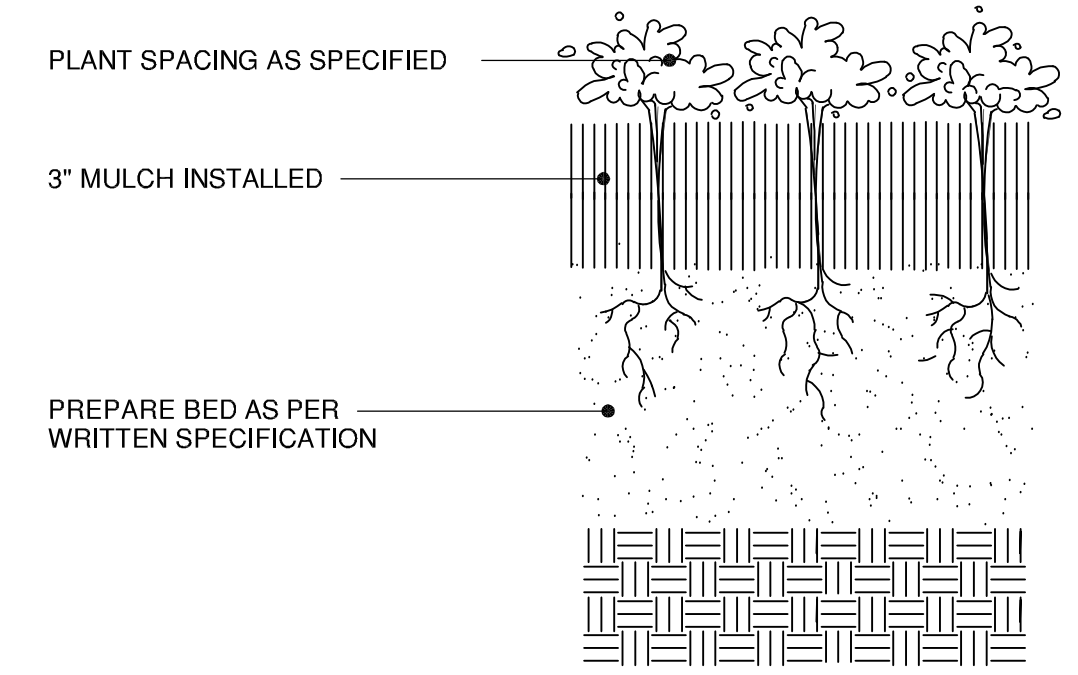

**GROUNDCOVER PLANTING DETAIL**

N.T.S.

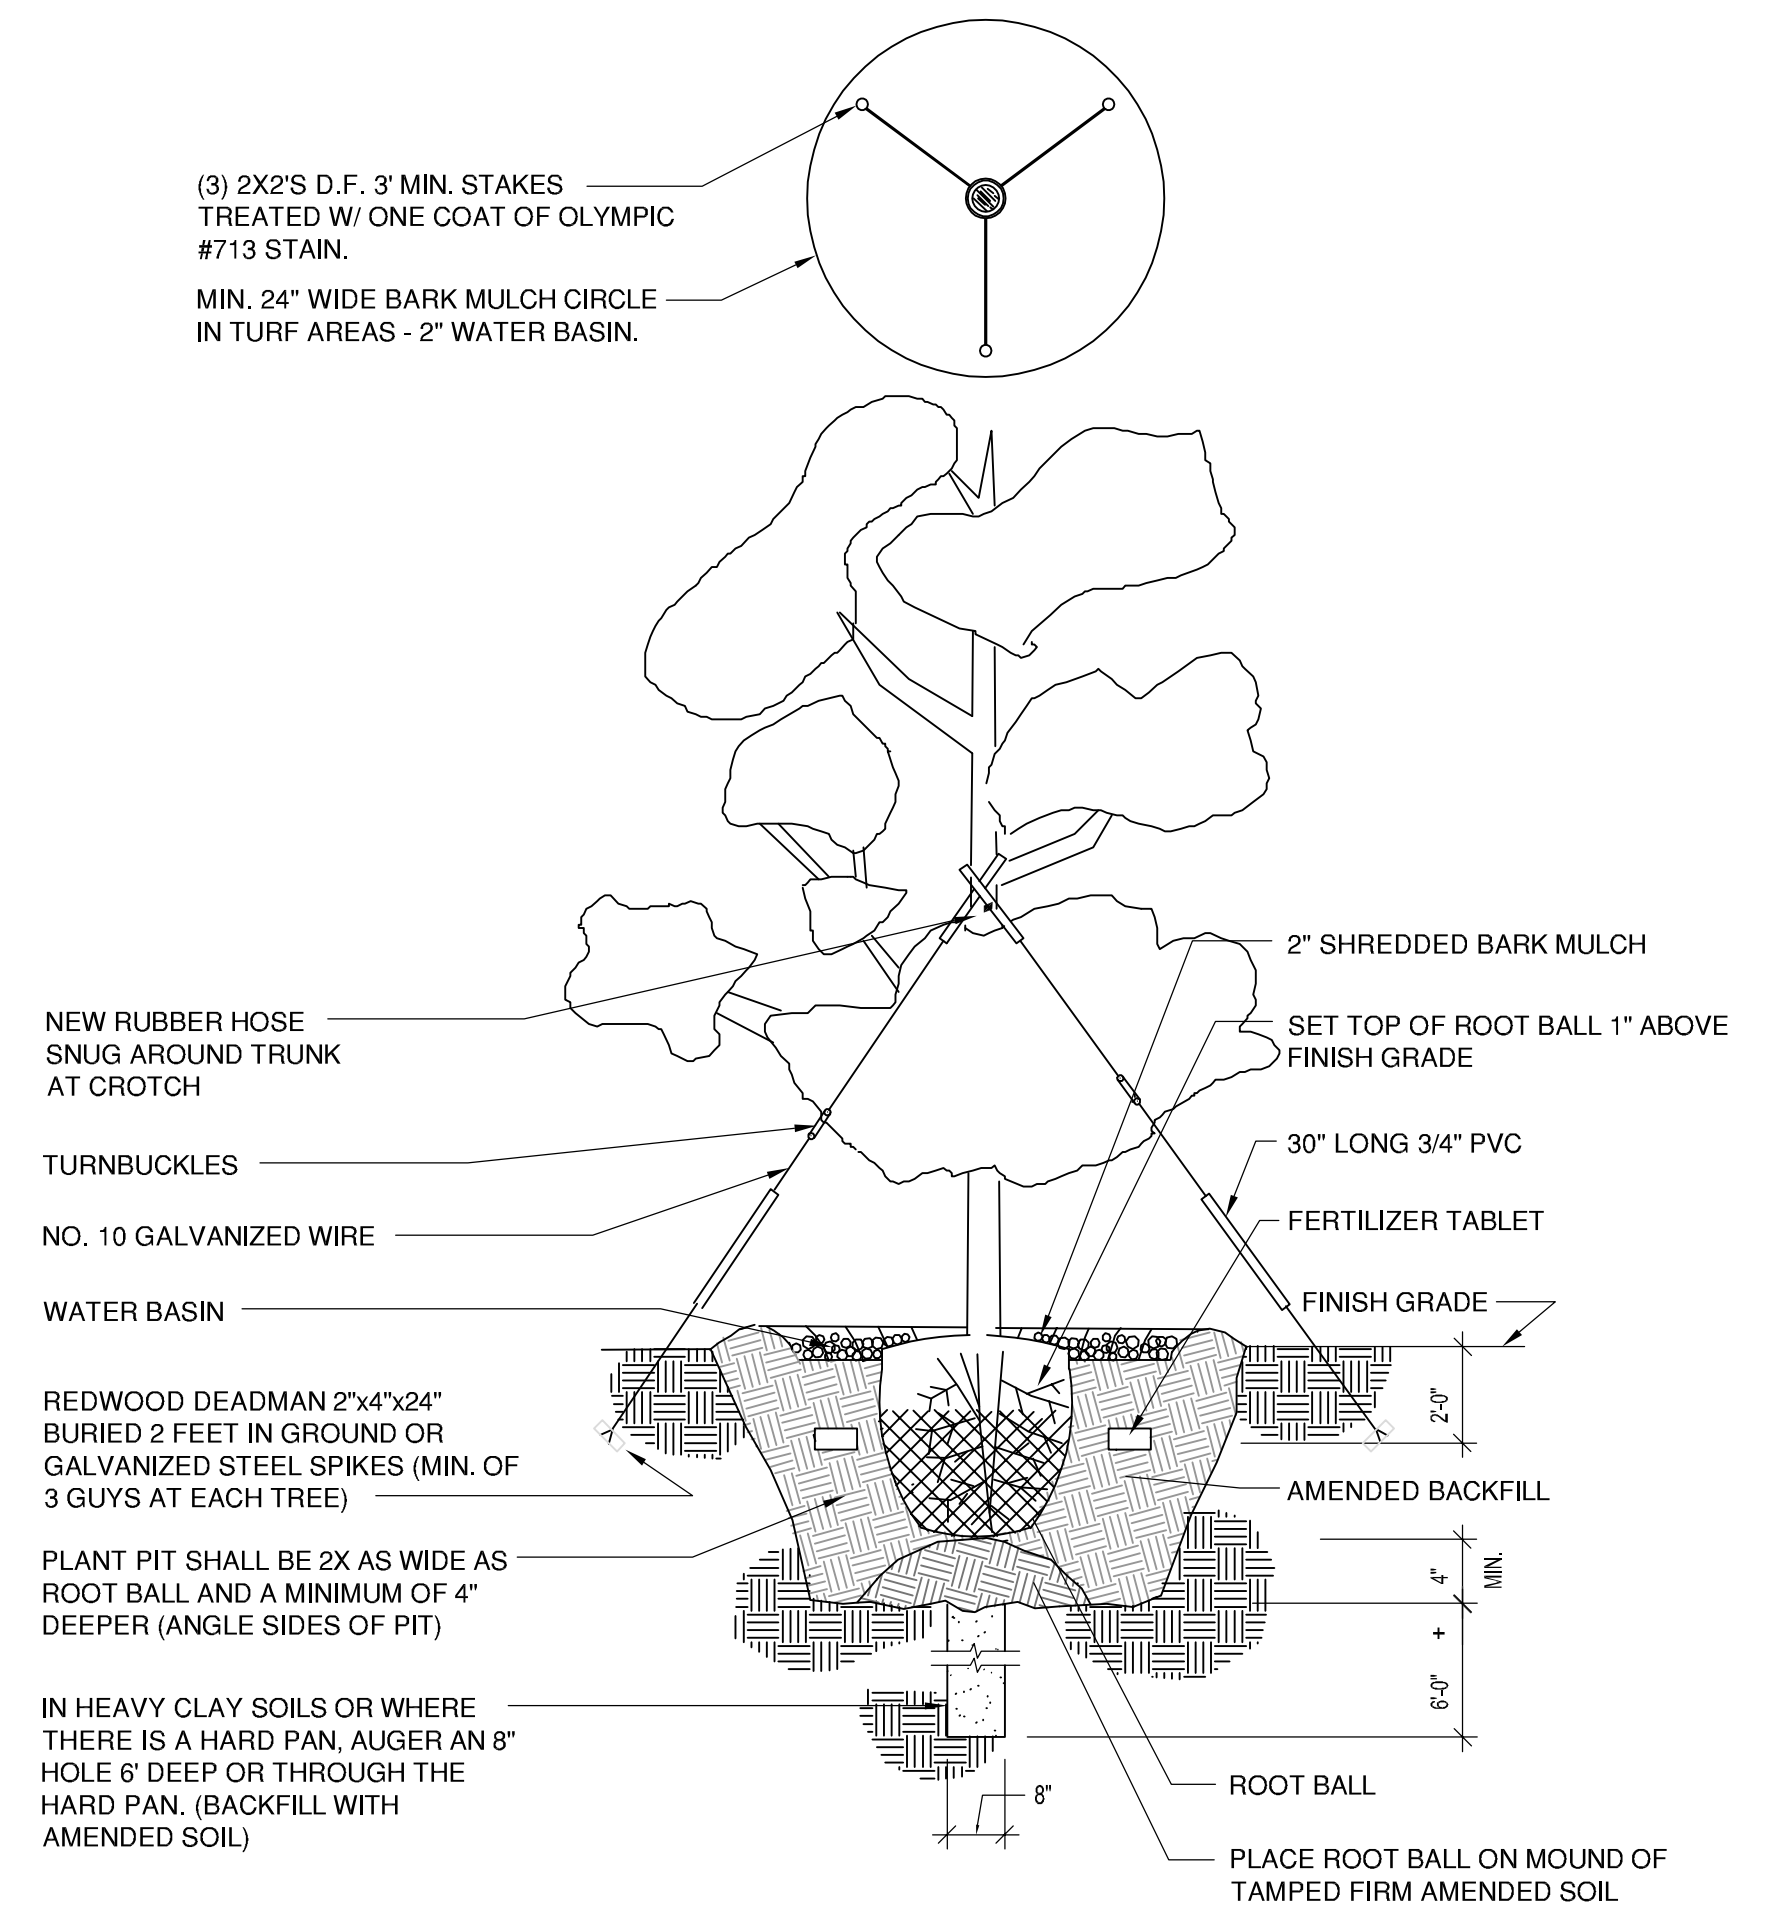

**EVERGREEN TREE PLANTING DETAIL**

N.T.S.

**TYPICAL PLANTING NOTES:**

1. B&B stock may be substituted with container stock of equal grade.
2. Container stock may be substituted with B&B stock of equal grade.
3. Plant material shall conform with American Standard for Nursery Stock, ANSI Z60.1, 2014 edition.
4. All trees shall be branched.
5. Refer to project technical specification for topsoil requirement. All planting beds shall have a minimum of 18 inches topsoil. Re-use of existing topsoil is recommended, but must meet specifications.
6. Garden mulch all planting beds with 3" min. Layer of specified garden mulch.
7. In the event of a discrepancy between this material listing and the drawings, the drawings shall govern the plant species and quantities required.
8. In the event of question or lack of clarity on drawings, Landscape Contractor is to call Landscape Architect before proceeding.
9. Landscape contractor is to notify Landscape Architect prior to installation of plant material to approve final placement.
10. Landscape Contractor to verify plant material quantities.
11. Contractor will provide a one year warranty on all provided & installed plant material from date of final approval by owner's representative.



REVISIONS		
REV.	DATE	DESCRIPTION

SHEET NAME:  
**PLANTING  
DETAILS & NOTES**

DRAWN BY: \_\_\_\_\_ TM  
CHECKED BY: \_\_\_\_\_ TM  
ISSUE DATE: 03/16/2022  
JOB NO.: 2209