


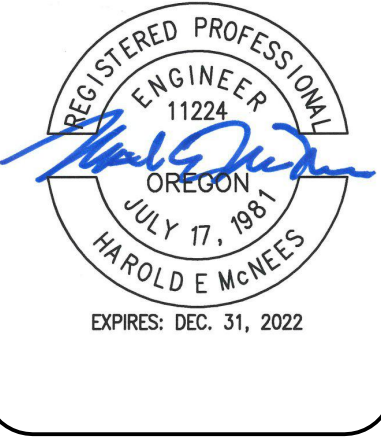
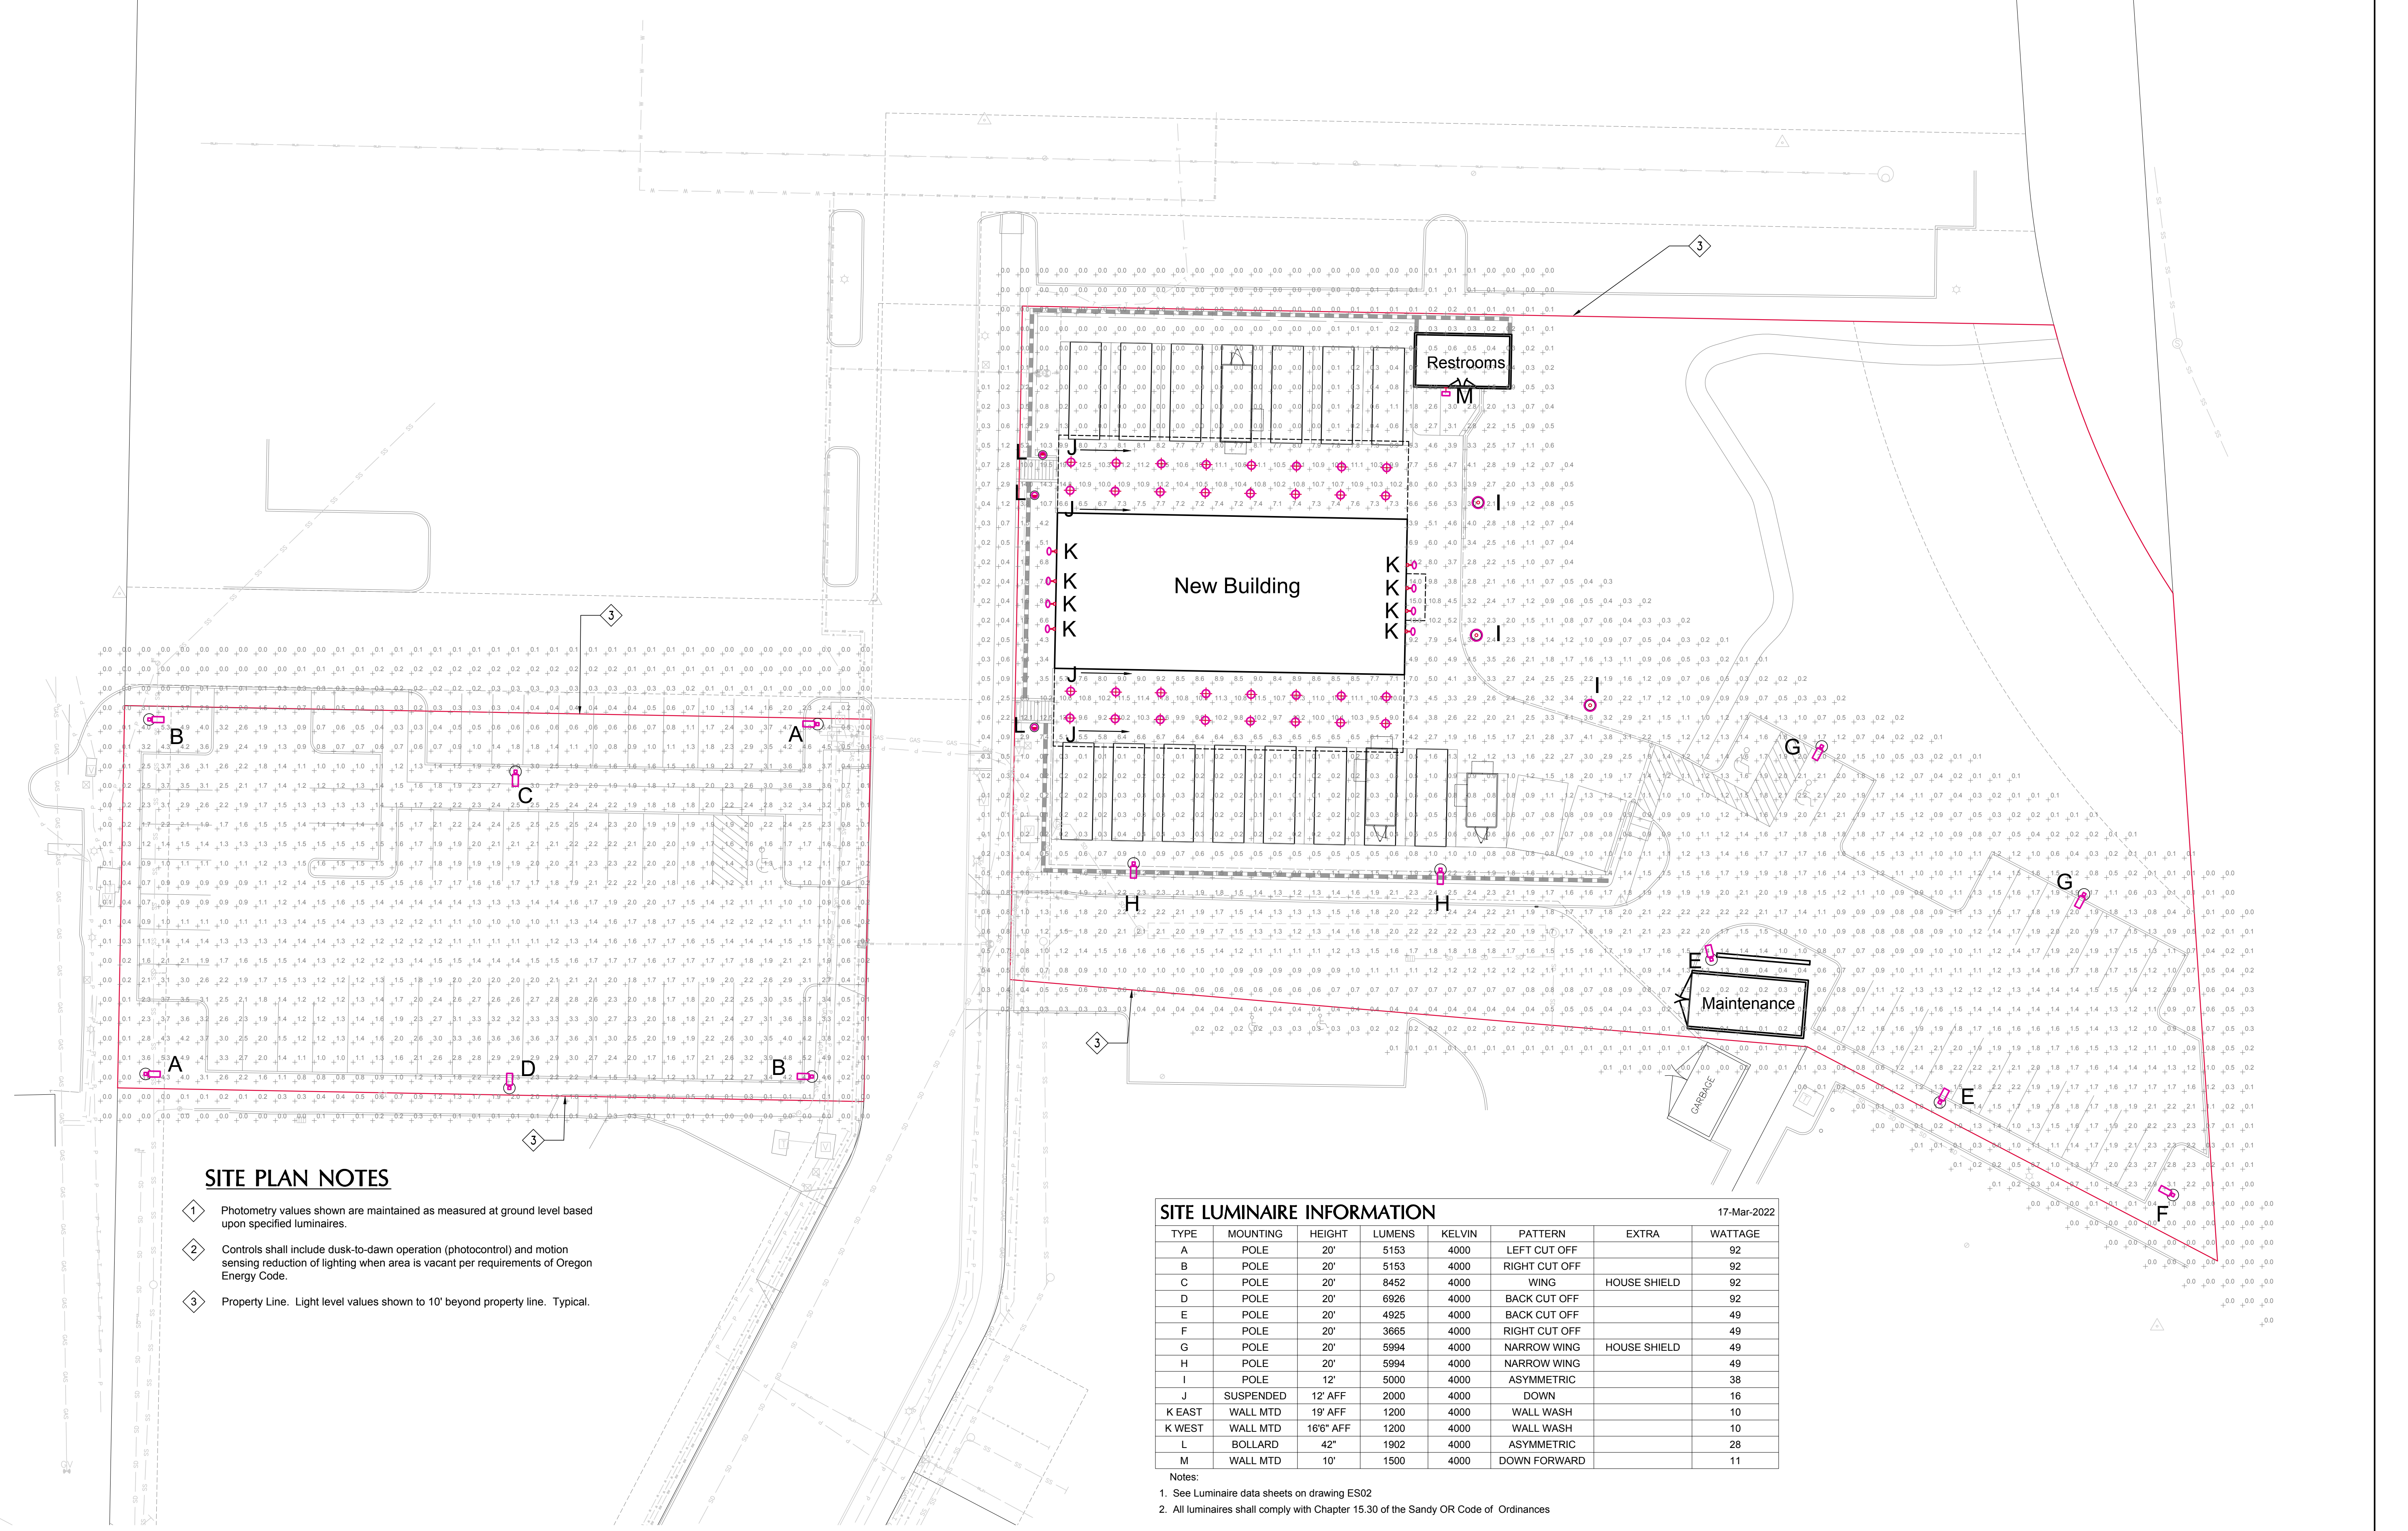
EXHIBIT F



HOOD-MCNEES INC
MECHANICAL-ELECTRICAL ENGINEERS

1923 SE Stark Street
Portland, OR 97214-1549
Tel: (503) 231-7825
Fax: (503) 231-8309

© 2022 HOOD-MCNEES INC
THIS DRAWING IS AN INSTRUMENT OF SERVICE BY HOOD-MCNEES INC (HMI). HMI RETAINS ALL COMMON LAW, STATUTORY AND OTHER RESERVED RIGHTS, INCLUDING THE COPYRIGHT.


SITE PLAN NOTES

- 1 Photometry values shown are maintained as measured at ground level based upon specified luminaires.
- 2 Controls shall include dusk-to-dawn operation (photocontrol) and motion sensing reduction of lighting when area is vacant per requirements of Oregon Energy Code.
- 3 Property Line. Light level values shown to 10' beyond property line. Typical.

SITE LUMINAIRE INFORMATION

TYPE	MOUNTING	HEIGHT	LUMENS	KELVIN	PATTERN	EXTRA	WATTAGE
A	POLE	20'	5153	4000	LEFT CUT OFF		92
B	POLE	20'	5153	4000	RIGHT CUT OFF		92
C	POLE	20'	8452	4000	WING	HOUSE SHIELD	92
D	POLE	20'	6926	4000	BACK CUT OFF		92
E	POLE	20'	4925	4000	BACK CUT OFF		49
F	POLE	20'	3665	4000	RIGHT CUT OFF		49
G	POLE	20'	5994	4000	NARROW WING	HOUSE SHIELD	49
H	POLE	20'	5994	4000	NARROW WING		49
I	POLE	12'	5000	4000	ASYMMETRIC		38
J	SUSPENDED	12' AFF	2000	4000	DOWN		16
K EAST	WALL MTD	19' AFF	1200	4000	WALL WASH		10
K WEST	WALL MTD	16'6" AFF	1200	4000	WALL WASH		10
L	BOLLARD	42"	1902	4000	ASYMMETRIC		28
M	WALL MTD	10'	1500	4000	DOWN FORWARD		11

- Notes:
1. See Luminaire data sheets on drawing ES02
 2. All luminaires shall comply with Chapter 15.30 of the Sandy OR Code of Ordinances

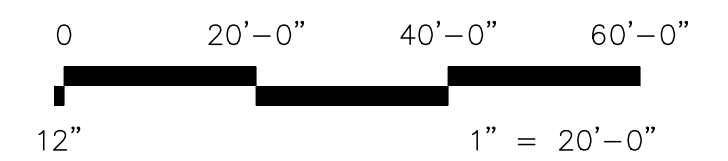

THE RIFLE FOOD CARTS
DESIGN REVIEW SUBMITTAL
Approx 37151 HWY 26, SANDY OR 97055

PROPOSED SITE LIGHTING PLAN
WITH PHOTOMETRY

REVISIONS		
NO.	DESCRIPTION	DATE

DRAWN	erl
CHECKED	FJS
DATE	17 MAR 2022
SCALE	AS NOTED
JOB NO.	2272
SHEET	

ES.01

