EXHIBIT U

SURVEYED BY:

KENT W. COX AND ASSOCIATES, INC.

CONSULTING ENGINEERS - LAND SURVEYORS 204 NORTHEAST KELLY AVENUE GRESHAM, OREGON 97030


ENGINEERING PLANNING SURVEYING LAND DEVELOPMENT PHONE No.(503) 667-4464 FAX No.(503) 665-9634

NORTH

E-MAIL: kwcox@ kwcox.com


TWIN CEDARS NO. 2

A REPLAT OF "TWIN CEDARS", PLAT NO. 3968, BEING LOTS 1 THRU 6 LOCATED IN THE NW 1/4 AND THE NE 1/4 OF SECTION 14, T.2S., R.4E., W.M. CITY OF SANDY, CLACKAMAS COUNTY, STATE OF OREGON

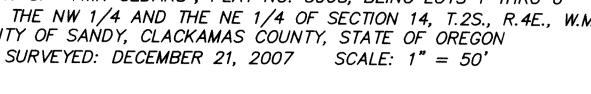

BOOK 140 PAGE 002

SHEET 1 OF 4

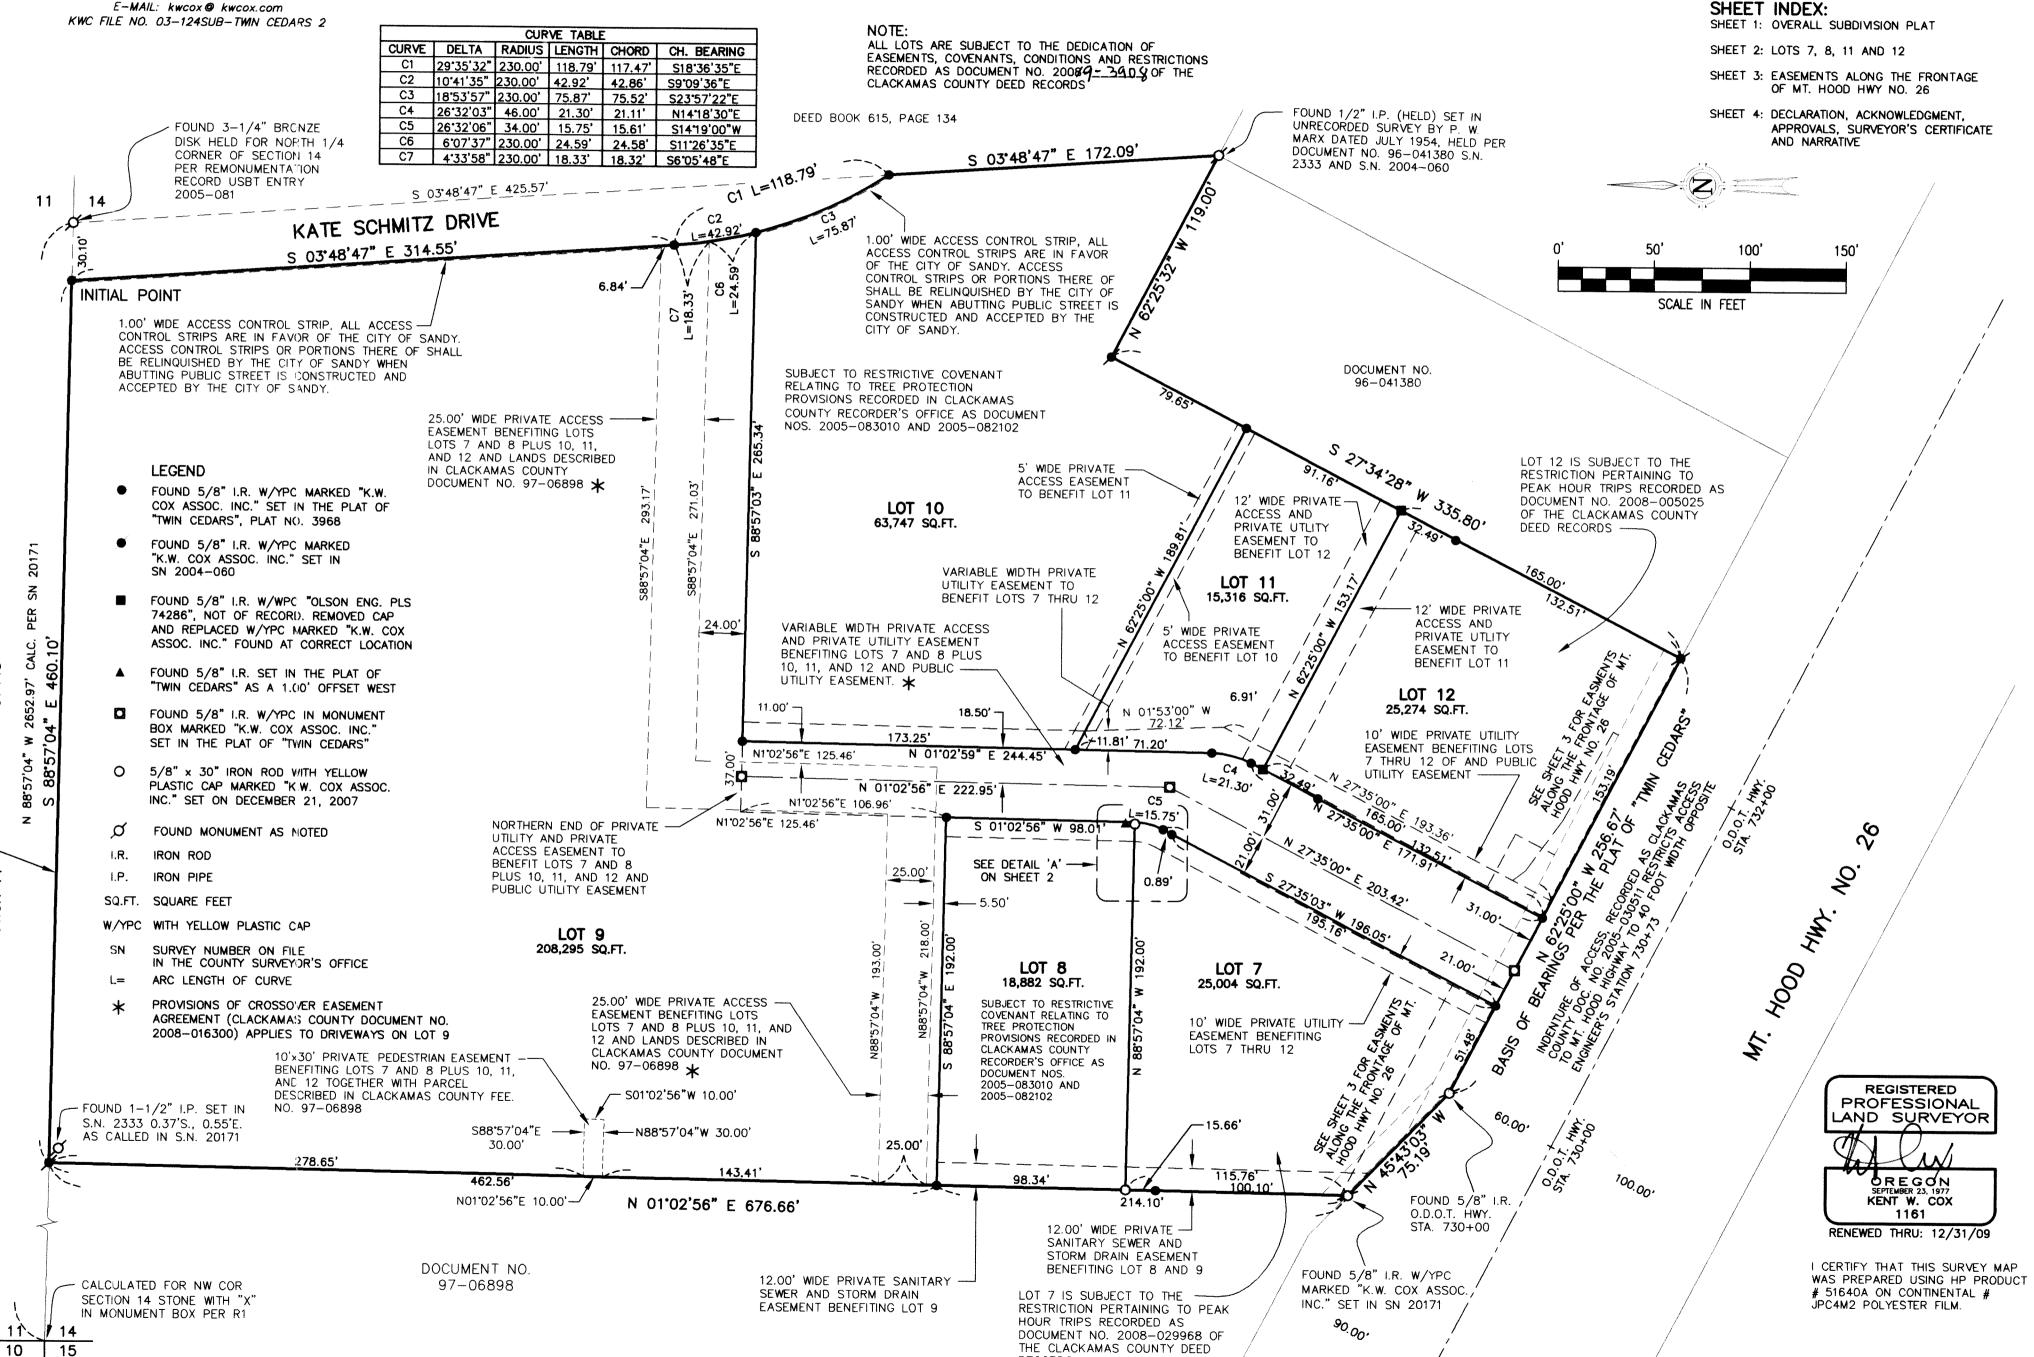

RECORDS