



**NEW RURAL ROADS**

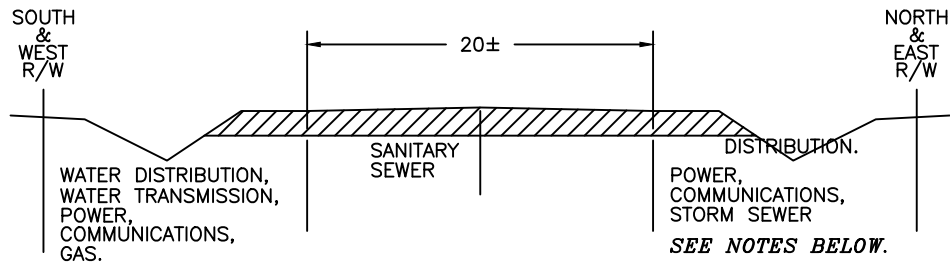

**EXISTING HIGHWAYS OR RURAL ROADS**

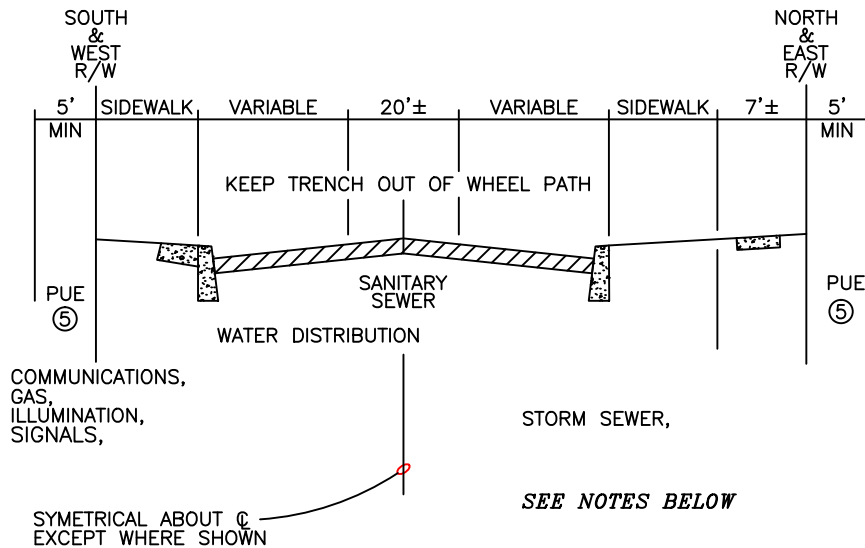

**NEW SUBDIVISION STREETS**

**NOTES:**

- ① MANHOLES SHOULD NOT BE INSTALLED IN WHEEL PATH.
- ② FOUR FOOT MINIMUM COVER FOR DISTRIBUTION FACILITIES TO CROSS.
- ③ WATER TRANSMISSION AND SEWER TO BE LOCATED UNDER PAVED AREA.
- ④ VAULTS, HYDRANTS, PEDESTALS THAT BLOCK ZONES SHOULD BE RESOLVED WITH INVOLVED UTILITIES PRIOR TO PLACEMENT.
- ⑤ RECOMMENDED FOR LESS THAN 60 FOOT RIGHT OF WAY.
- ⑥ LATERALS TO BE INSTALLED FROM SANITARY SEWER LINE TO RIGHT OF WAY DURING INITIAL CONSTRUCTION.

**ATTENTION:**

VERTICAL AND HORIZONTAL SEPARATION DISTANCES ARE CONTROLLED BY THE DEPARTMENT OF ENVIRONMENTAL QUALITY, DEPARTMENT OF COMMERCE, STATE HEALTH DIVISION, AND LOCAL UTILITY COMPANIES.

<b>UTILITY LOCATIONS</b>	
DATE: MAY 1992	DRAWING NO. <b>321</b>